

REV. NO.	DATE	DESCRIPTION	DATE
	OCTOBER 21, 2020		


PROJ. MGR.: SOG  
 P.M. @-MAIL: SCOTT@MG-ARCHITECTS.COM  
 DRAWN BY: BH  
 CLIENT PROJ #:

1" = 1'-0"  
 BAR IS ONE (1) INCH LONG OR ORIGINAL DRAWING


COPYRIGHT © 2019 ALL RIGHTS RESERVED. NEITHER ALL NOR ANY PART OF THIS DOCUMENT MAY BE REPRODUCED, COPIED OR USED IN ANY FORM OR MANNER WITHOUT THE WRITTEN PERMISSION OF WAHLBERG GREENE ARCHITECTS, LTD. THESE PLANS, SPECIFICATIONS AND SUBJECT MATTER ARE NOT TO BE REPRODUCED, CHANGED OR COPIED IN ANY MANNER WHATSOEVER. NOR ARE THEY TO BE ASSIGNED TO ANY THIRD PARTY WITHOUT THE WRITTEN PERMISSION OF WAHLBERG GREENE ARCHITECTS, LTD. THIS DOCUMENT IS AN ARTICLE OF SERVICE AND THE COPYRIGHT AND OTHER PROPRIETARY RIGHTS ARE EXPRESSLY RESERVED BY WAHLBERG GREENE ARCHITECTS, LTD.

SHEET TITLE:  
**FLOOR PLANS**


**A-101**

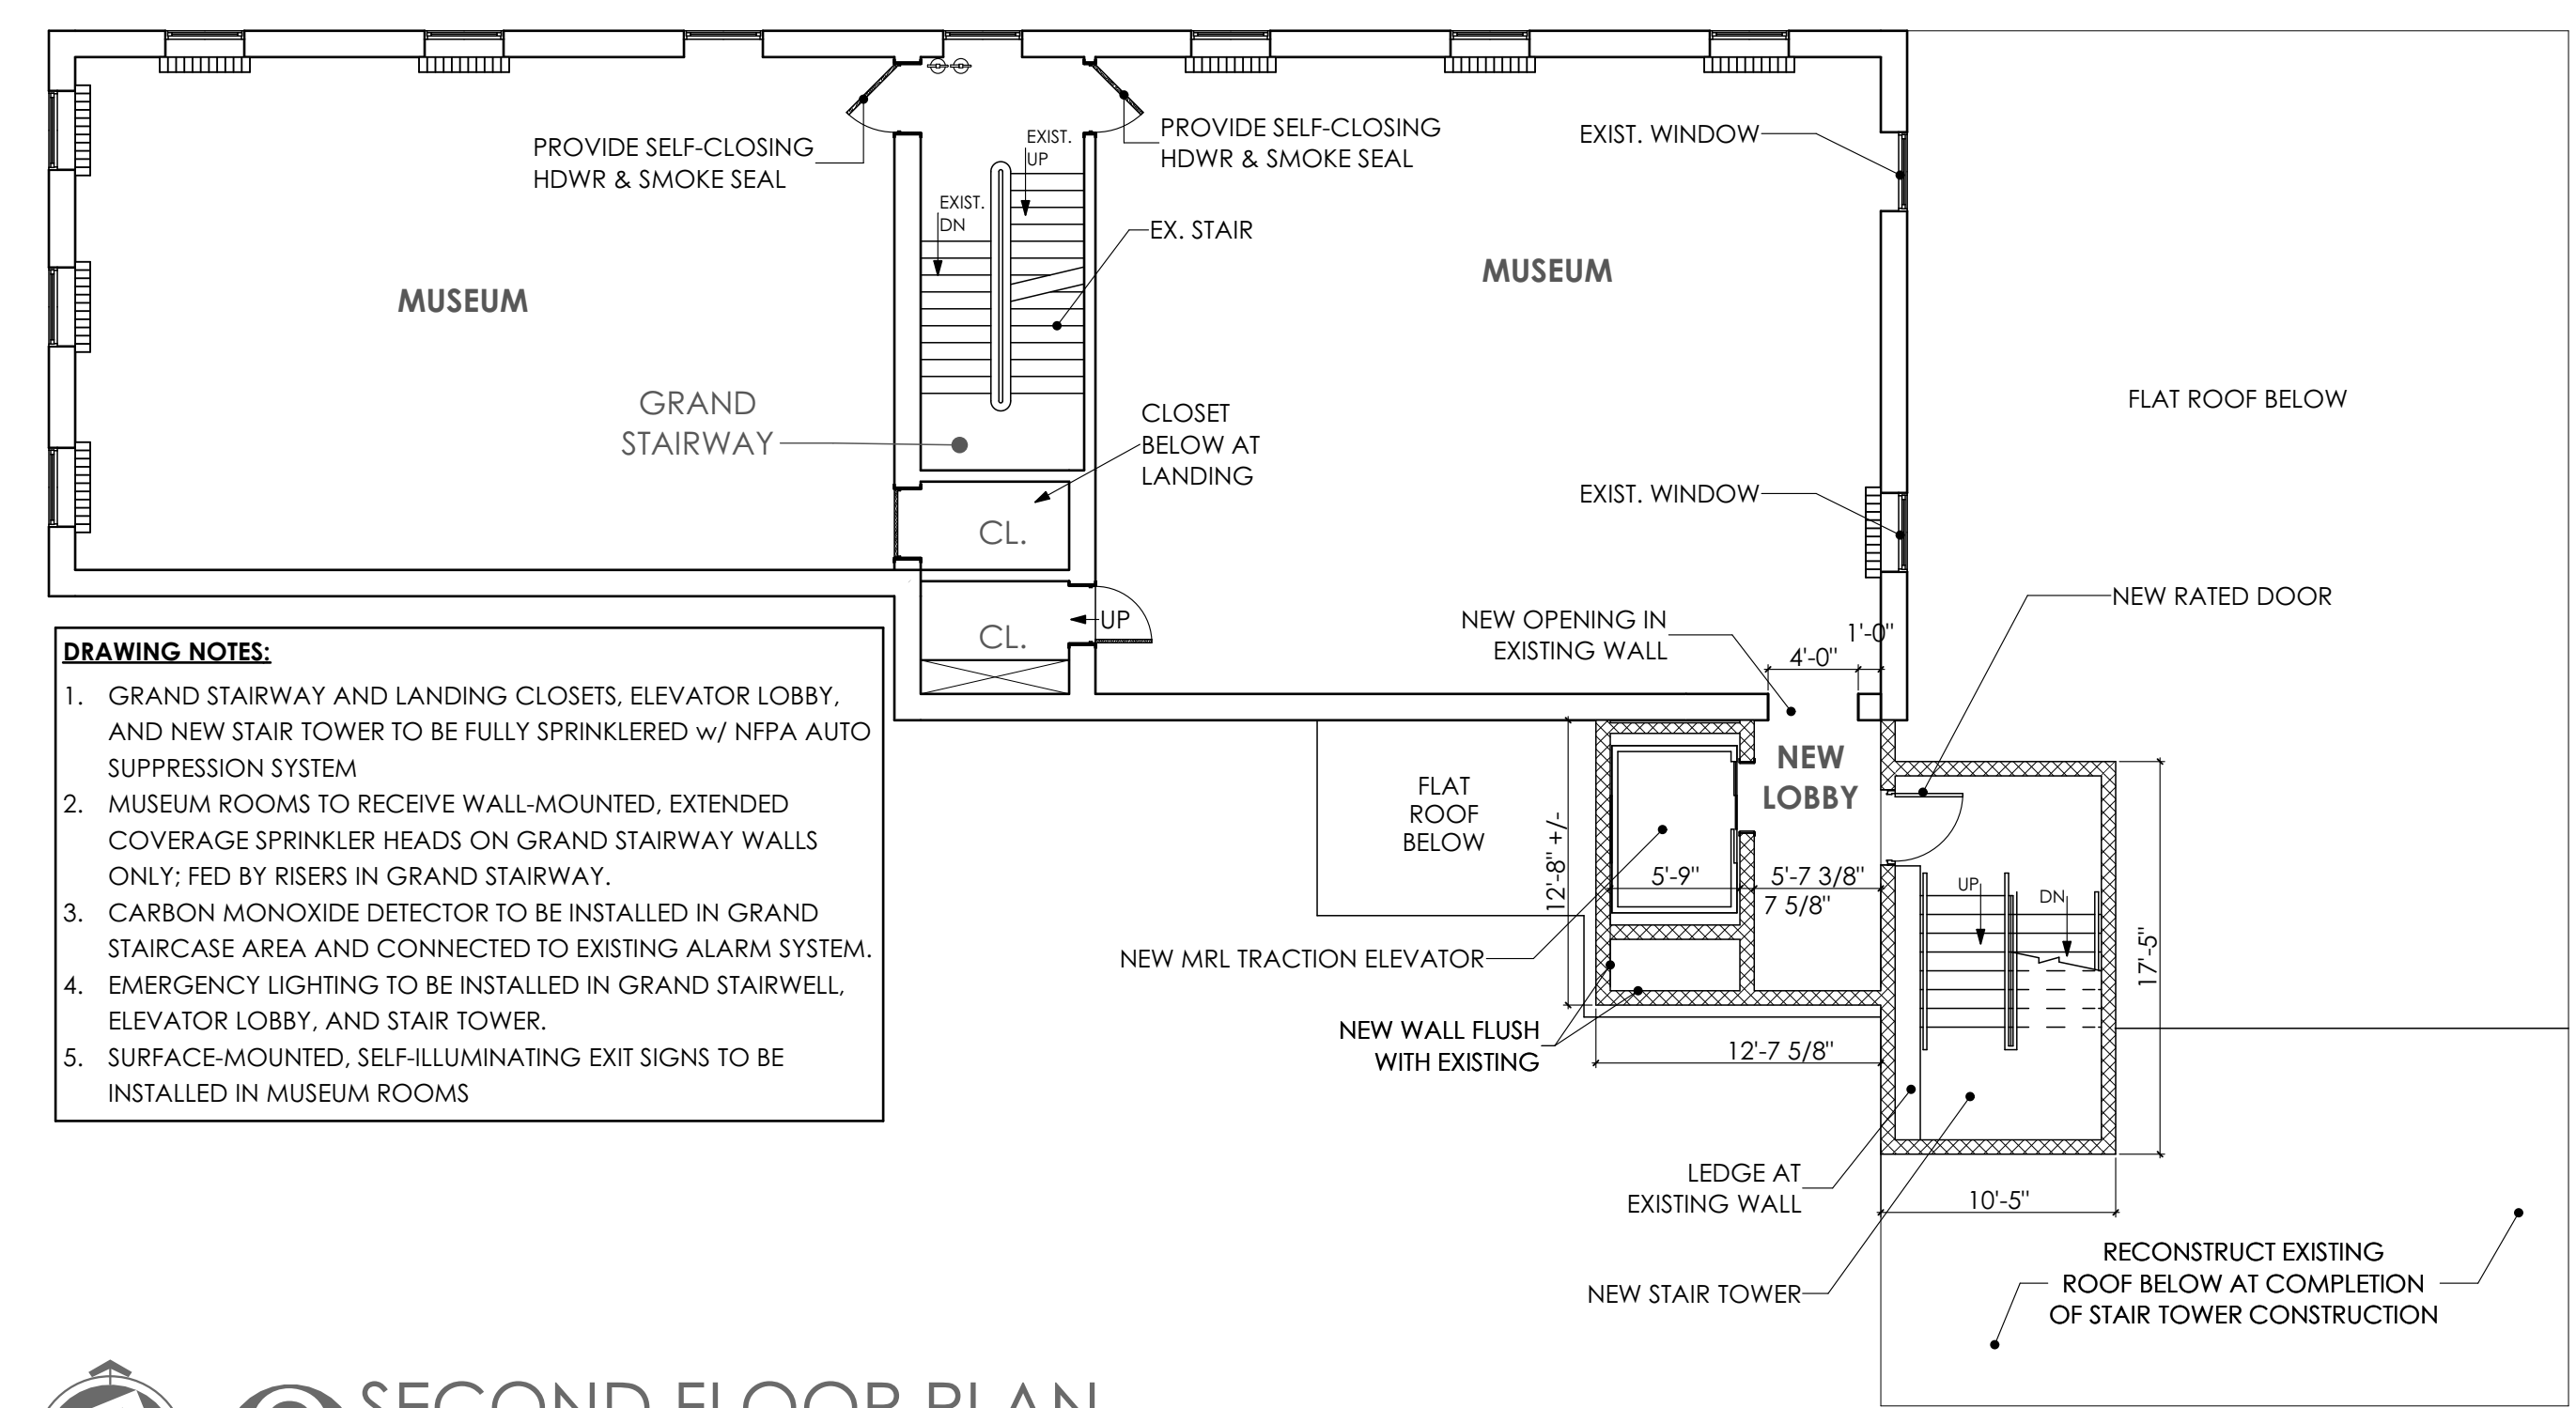


**3 SECOND FLOOR PLAN**  
 SCALE: 1/8" = 1'-0"

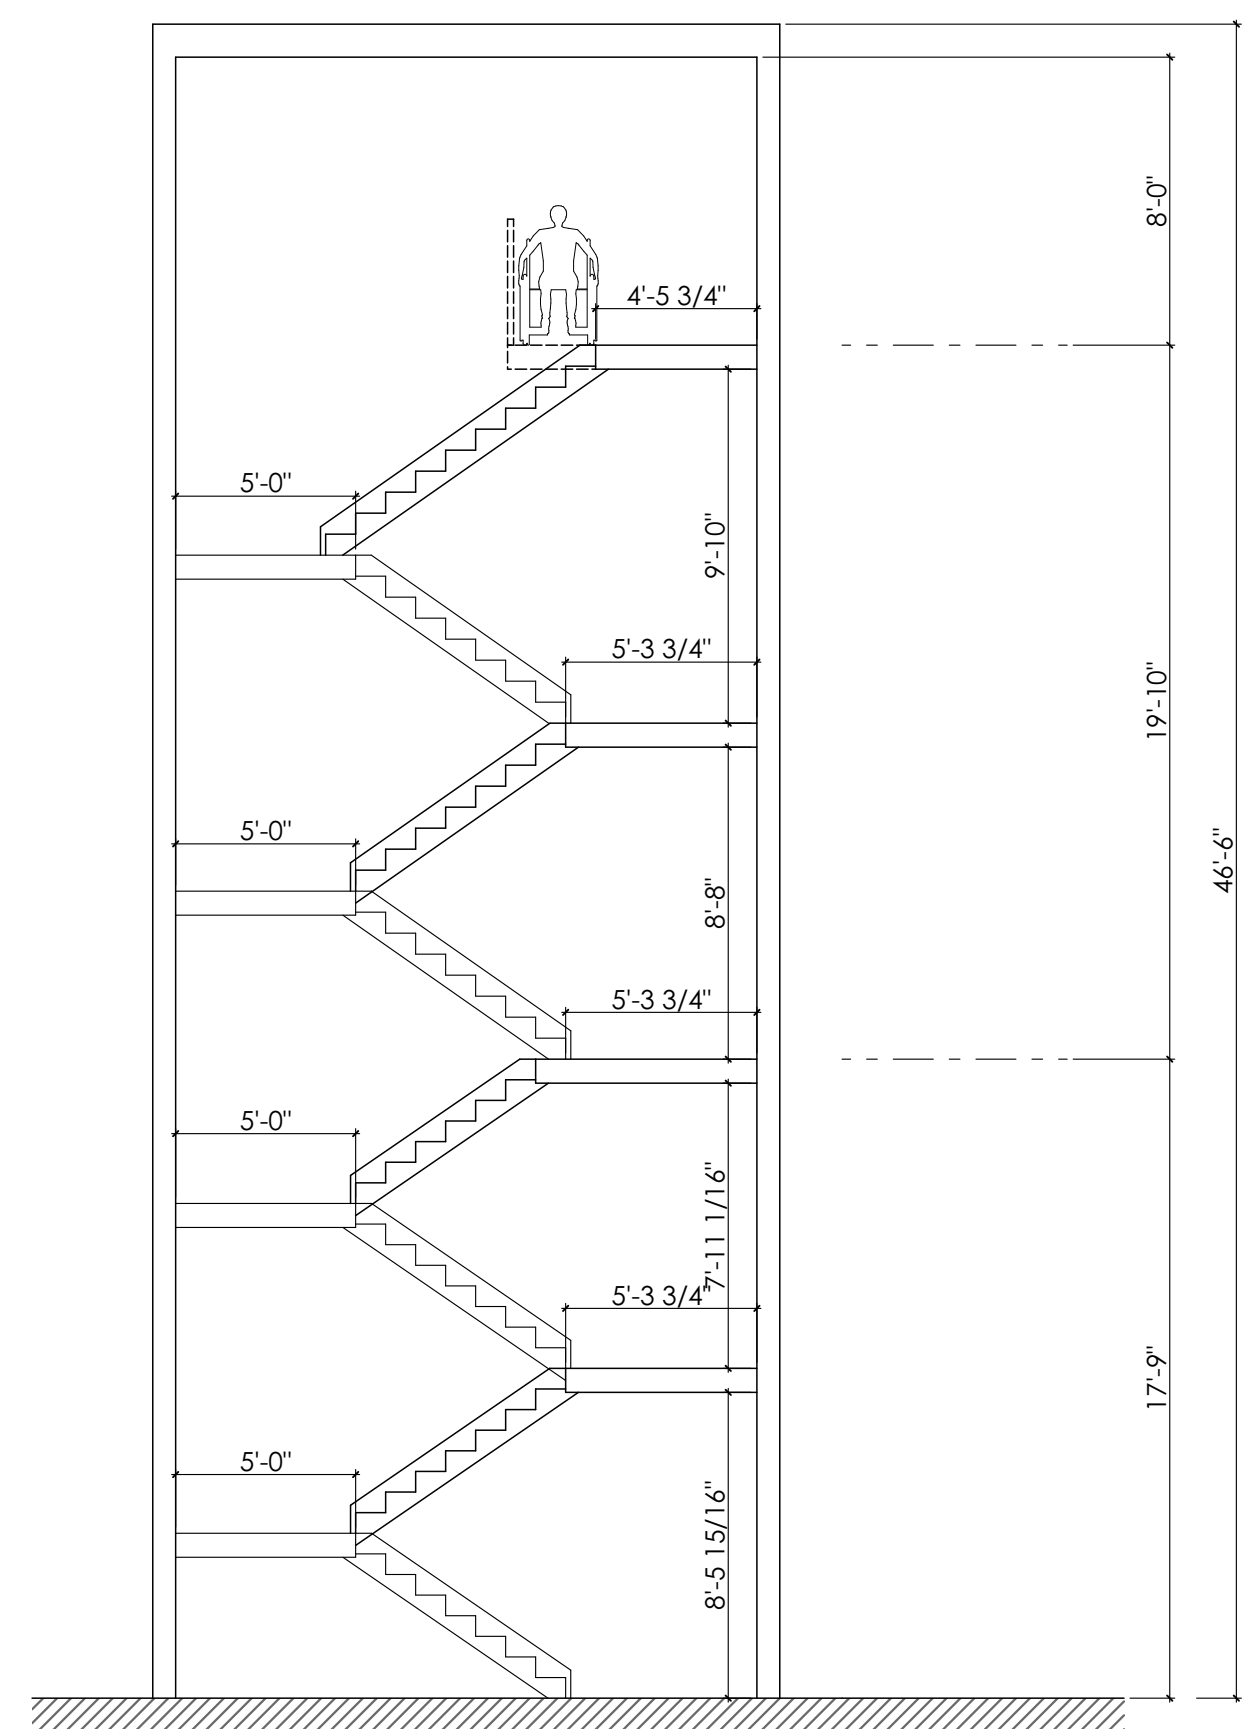


**6 SECTION THROUGH STAIRWELL**  
 SCALE: 3/16" = 1'-0"

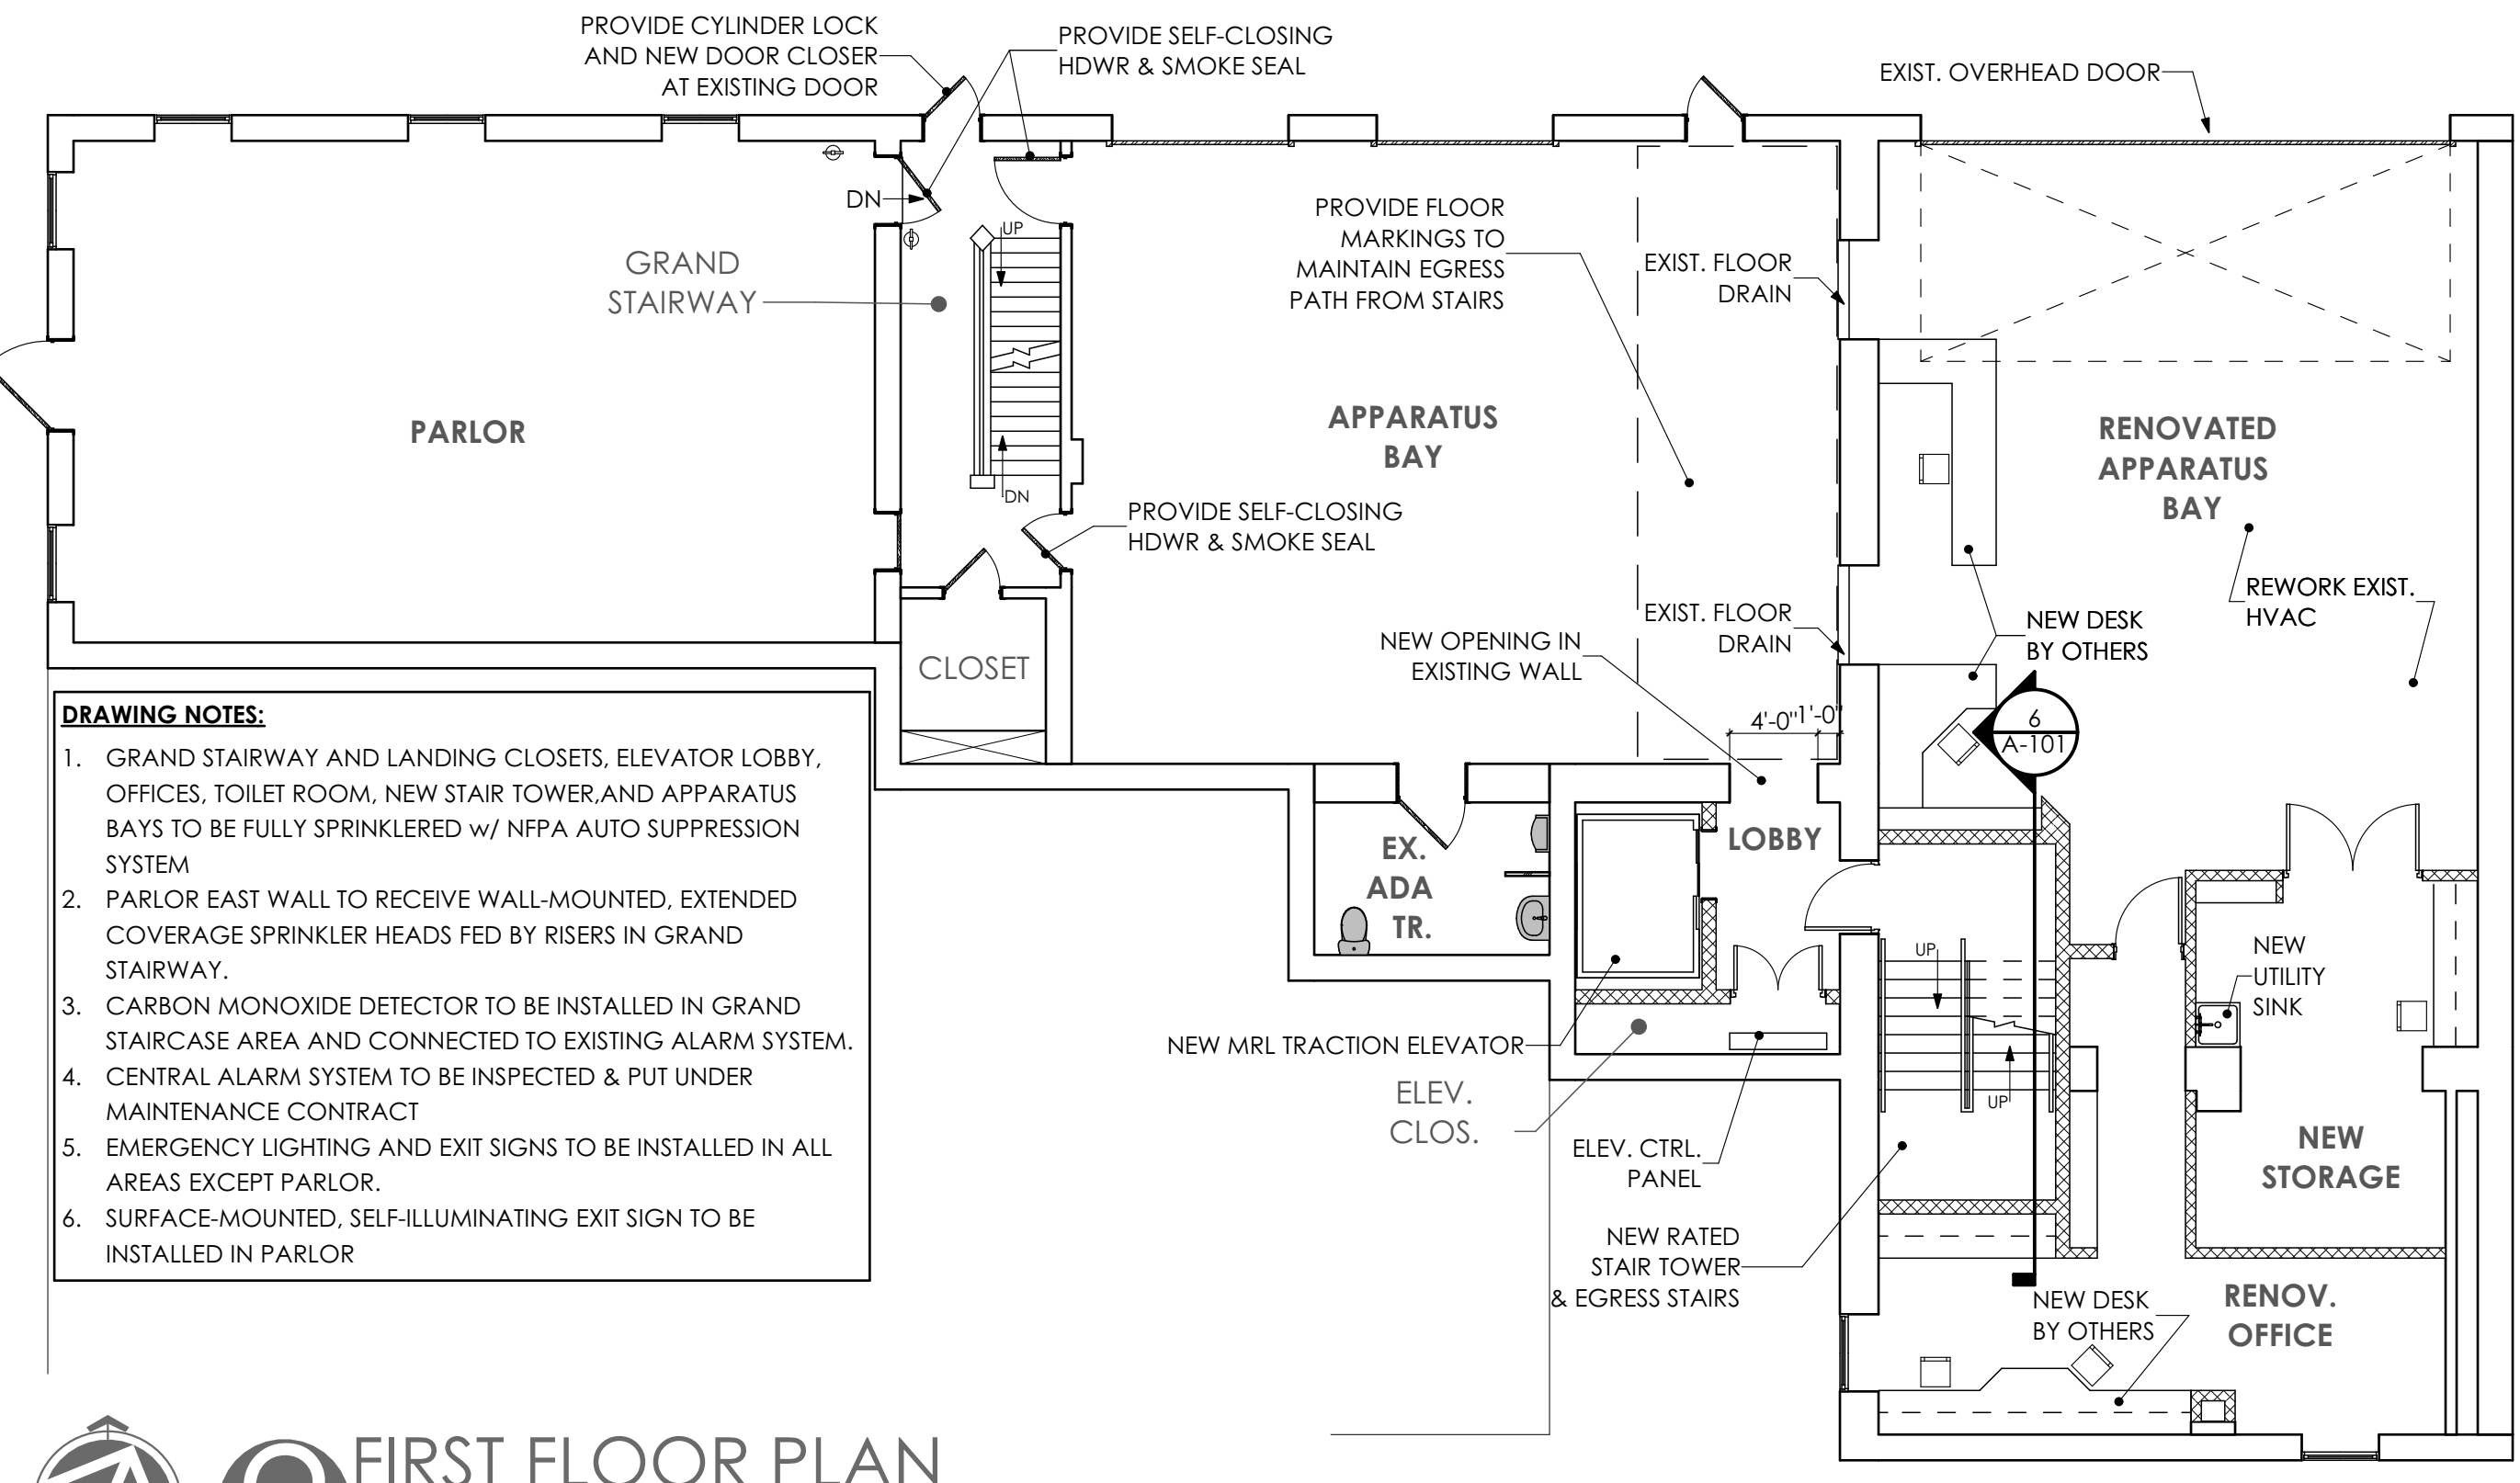


**2 FIRST FLOOR PLAN**  
 SCALE: 1/8" = 1'-0"

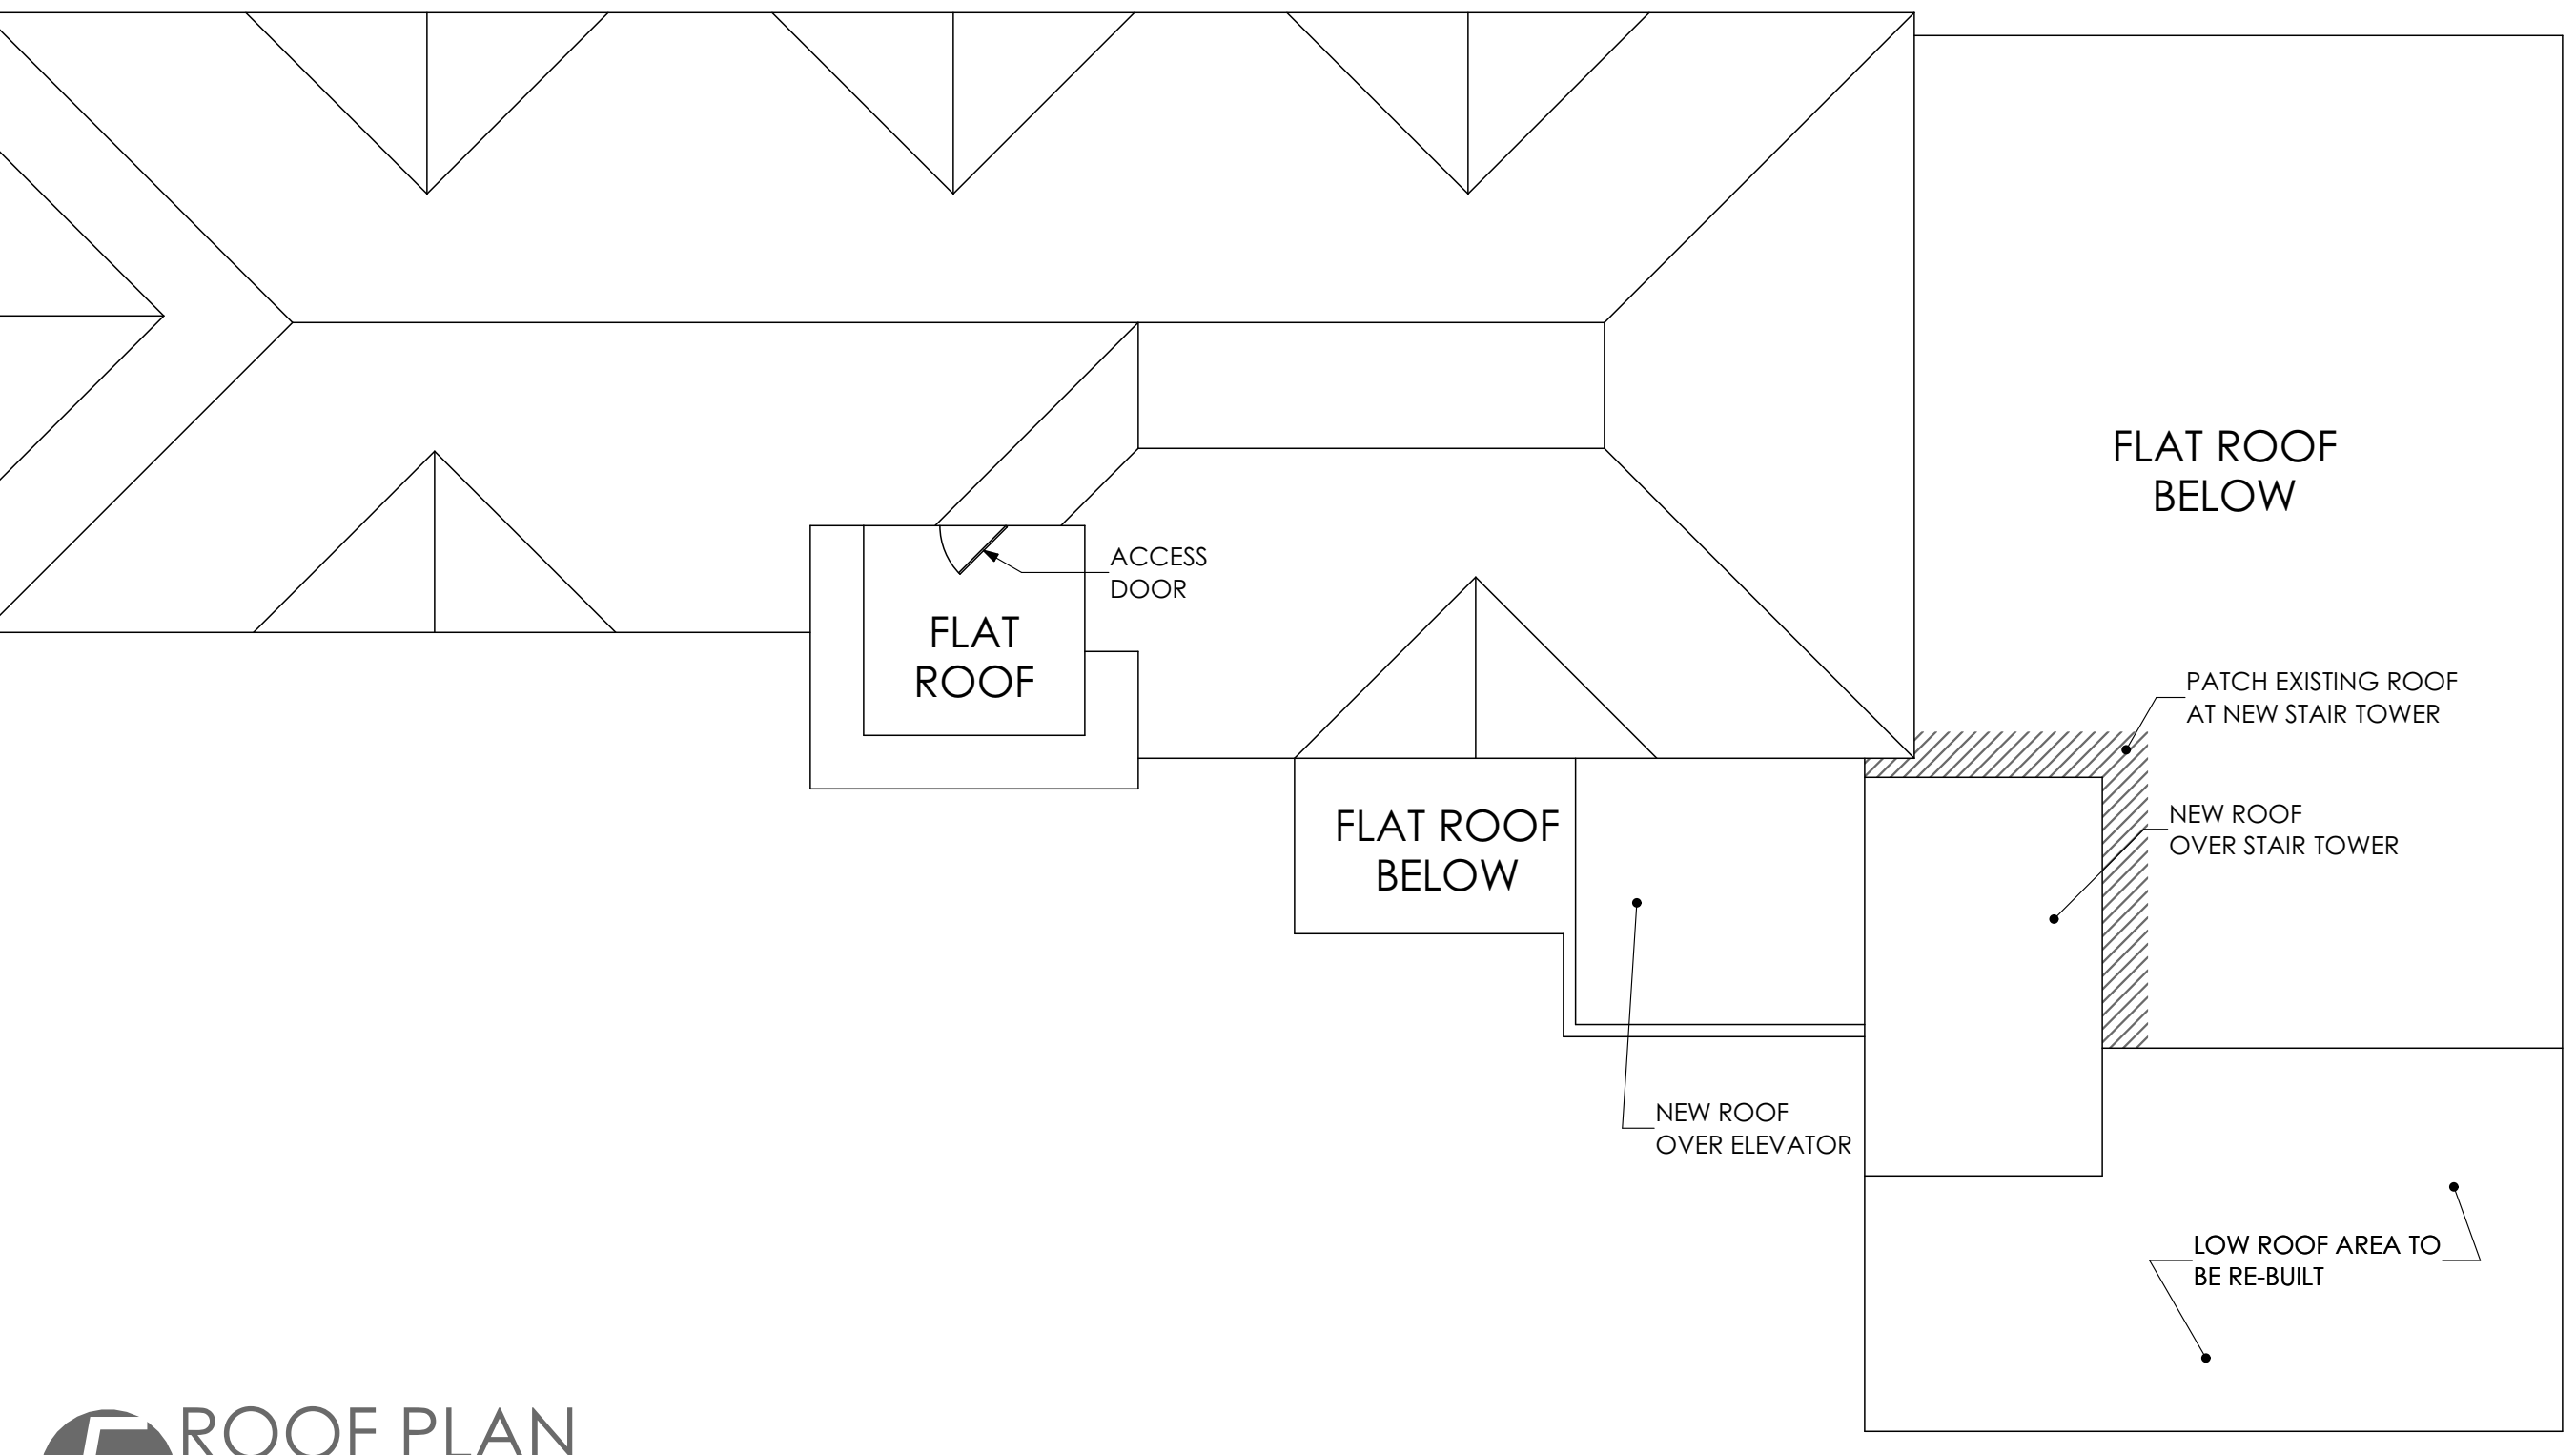

**5 ROOF PLAN**  
 SCALE: 1/8" = 1'-0"

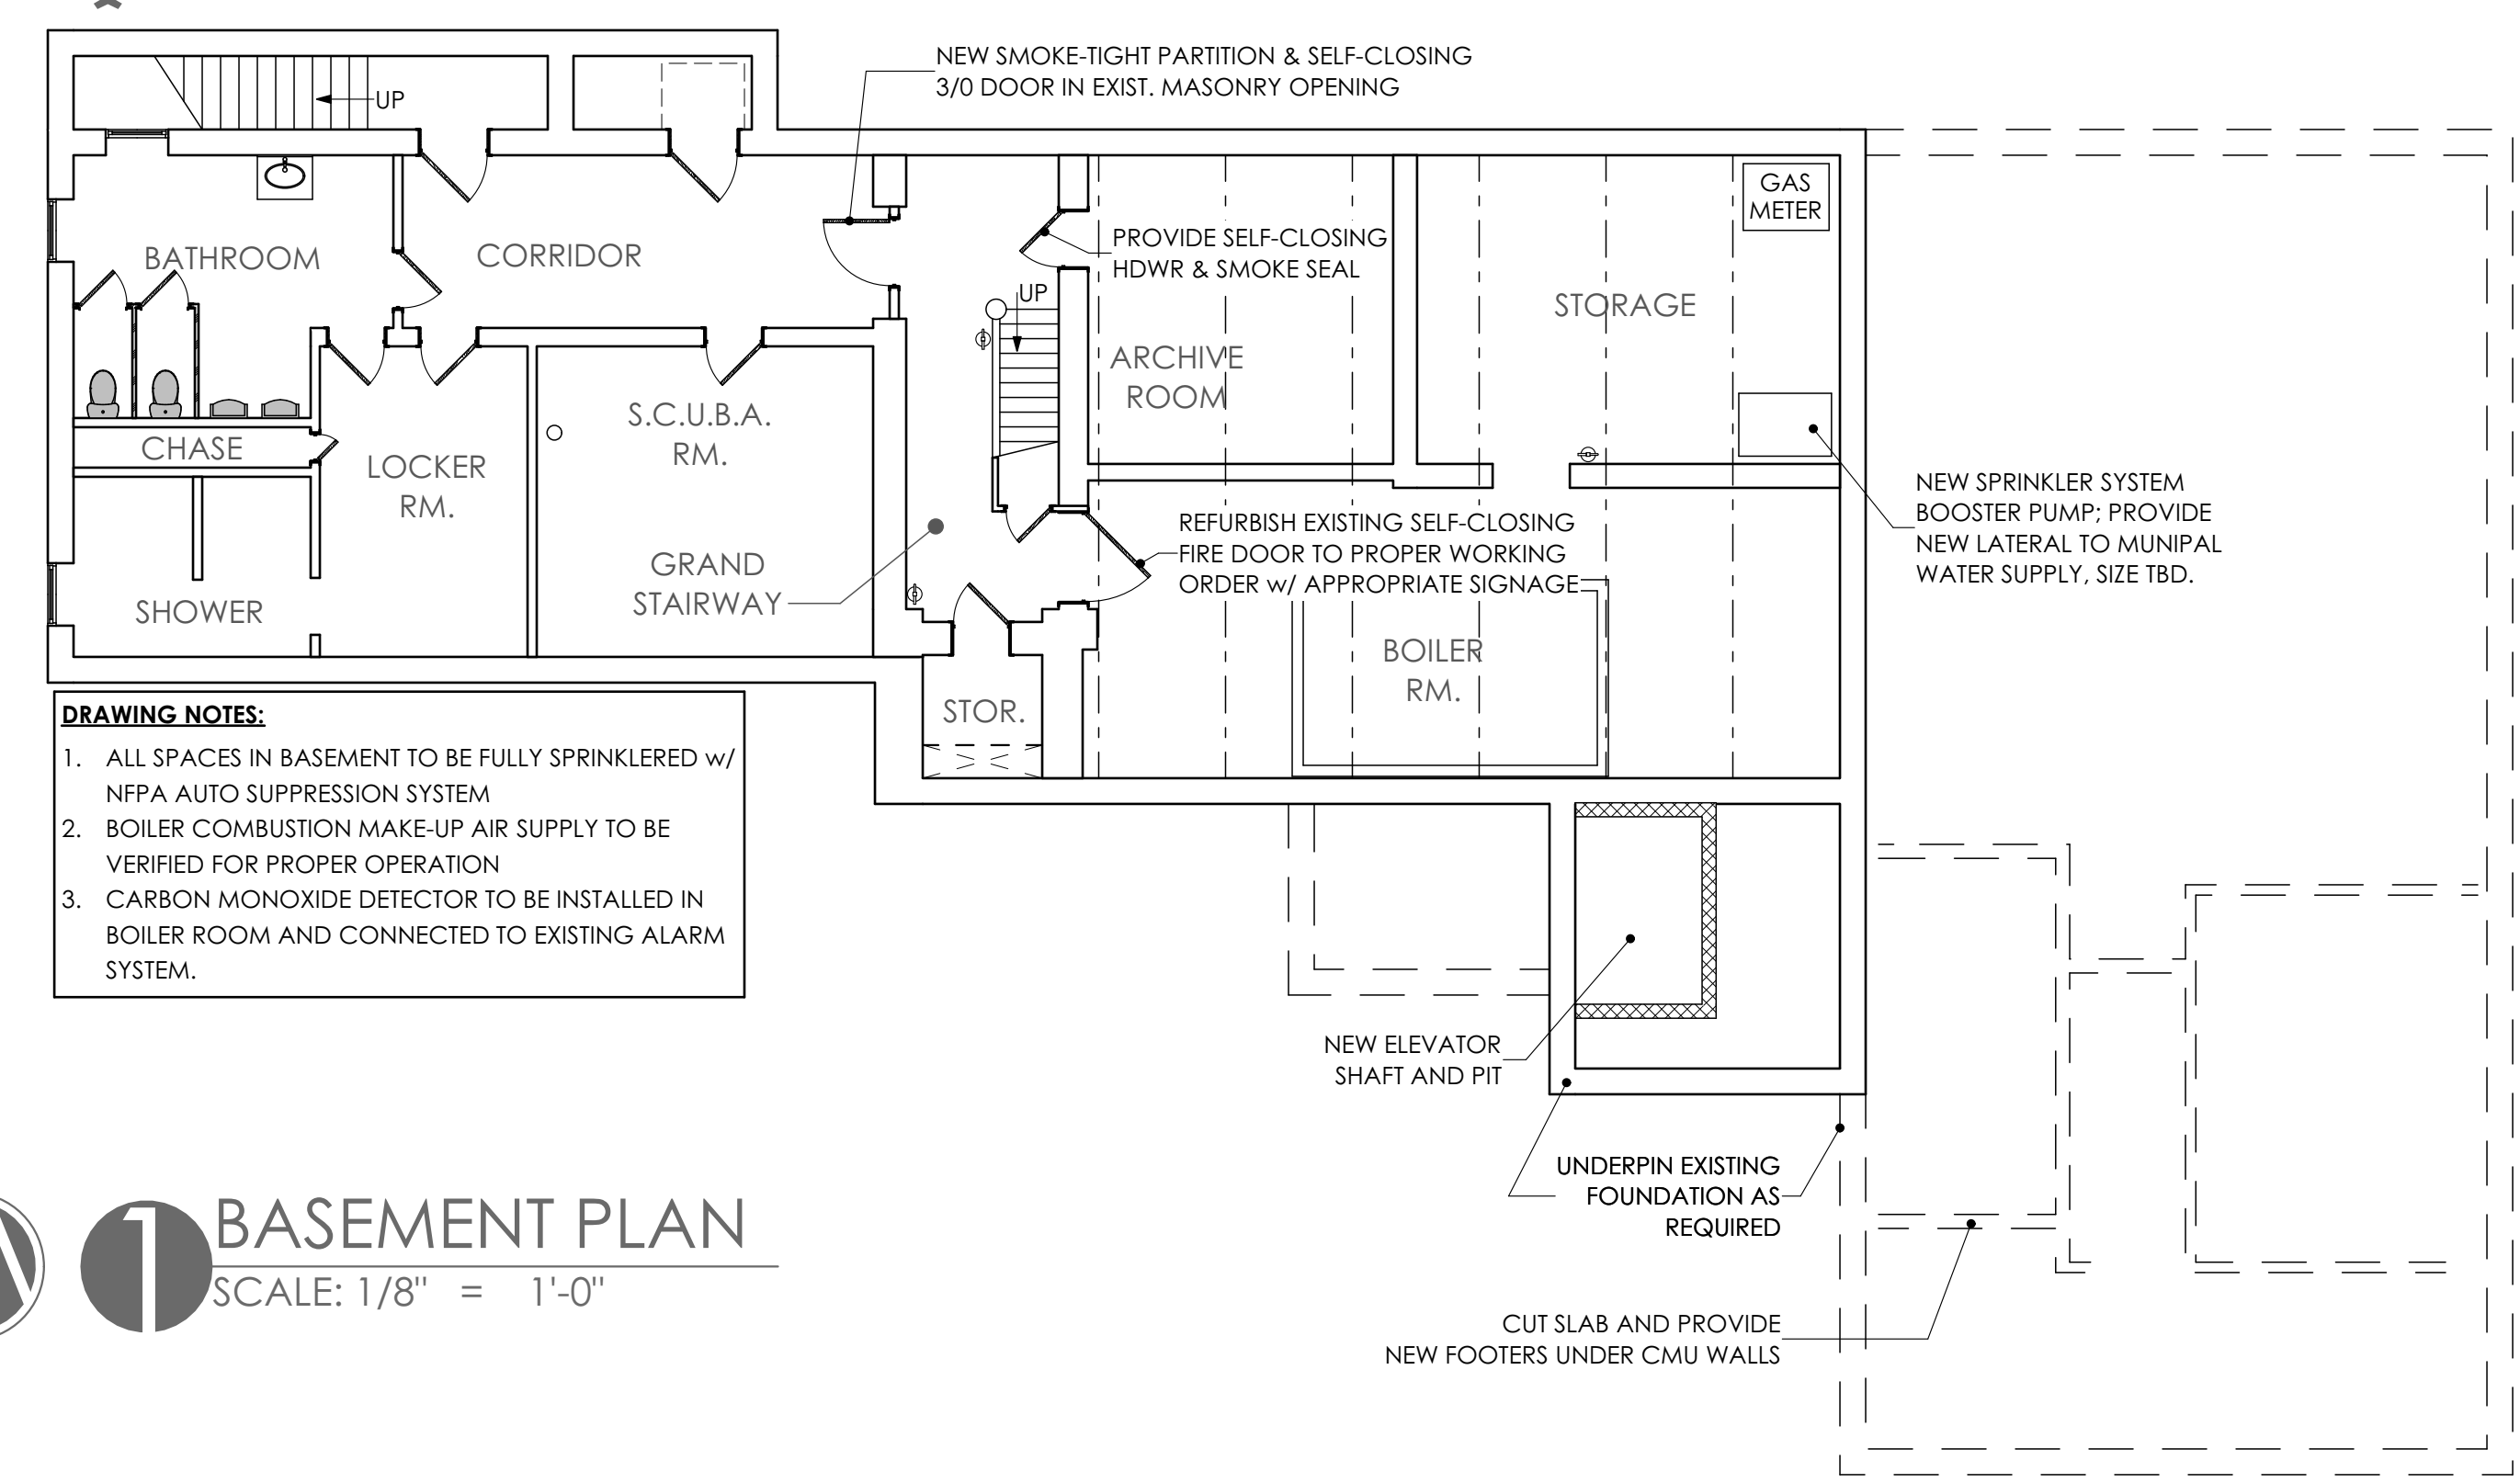

**1 BASEMENT PLAN**  
 SCALE: 1/8" = 1'-0"

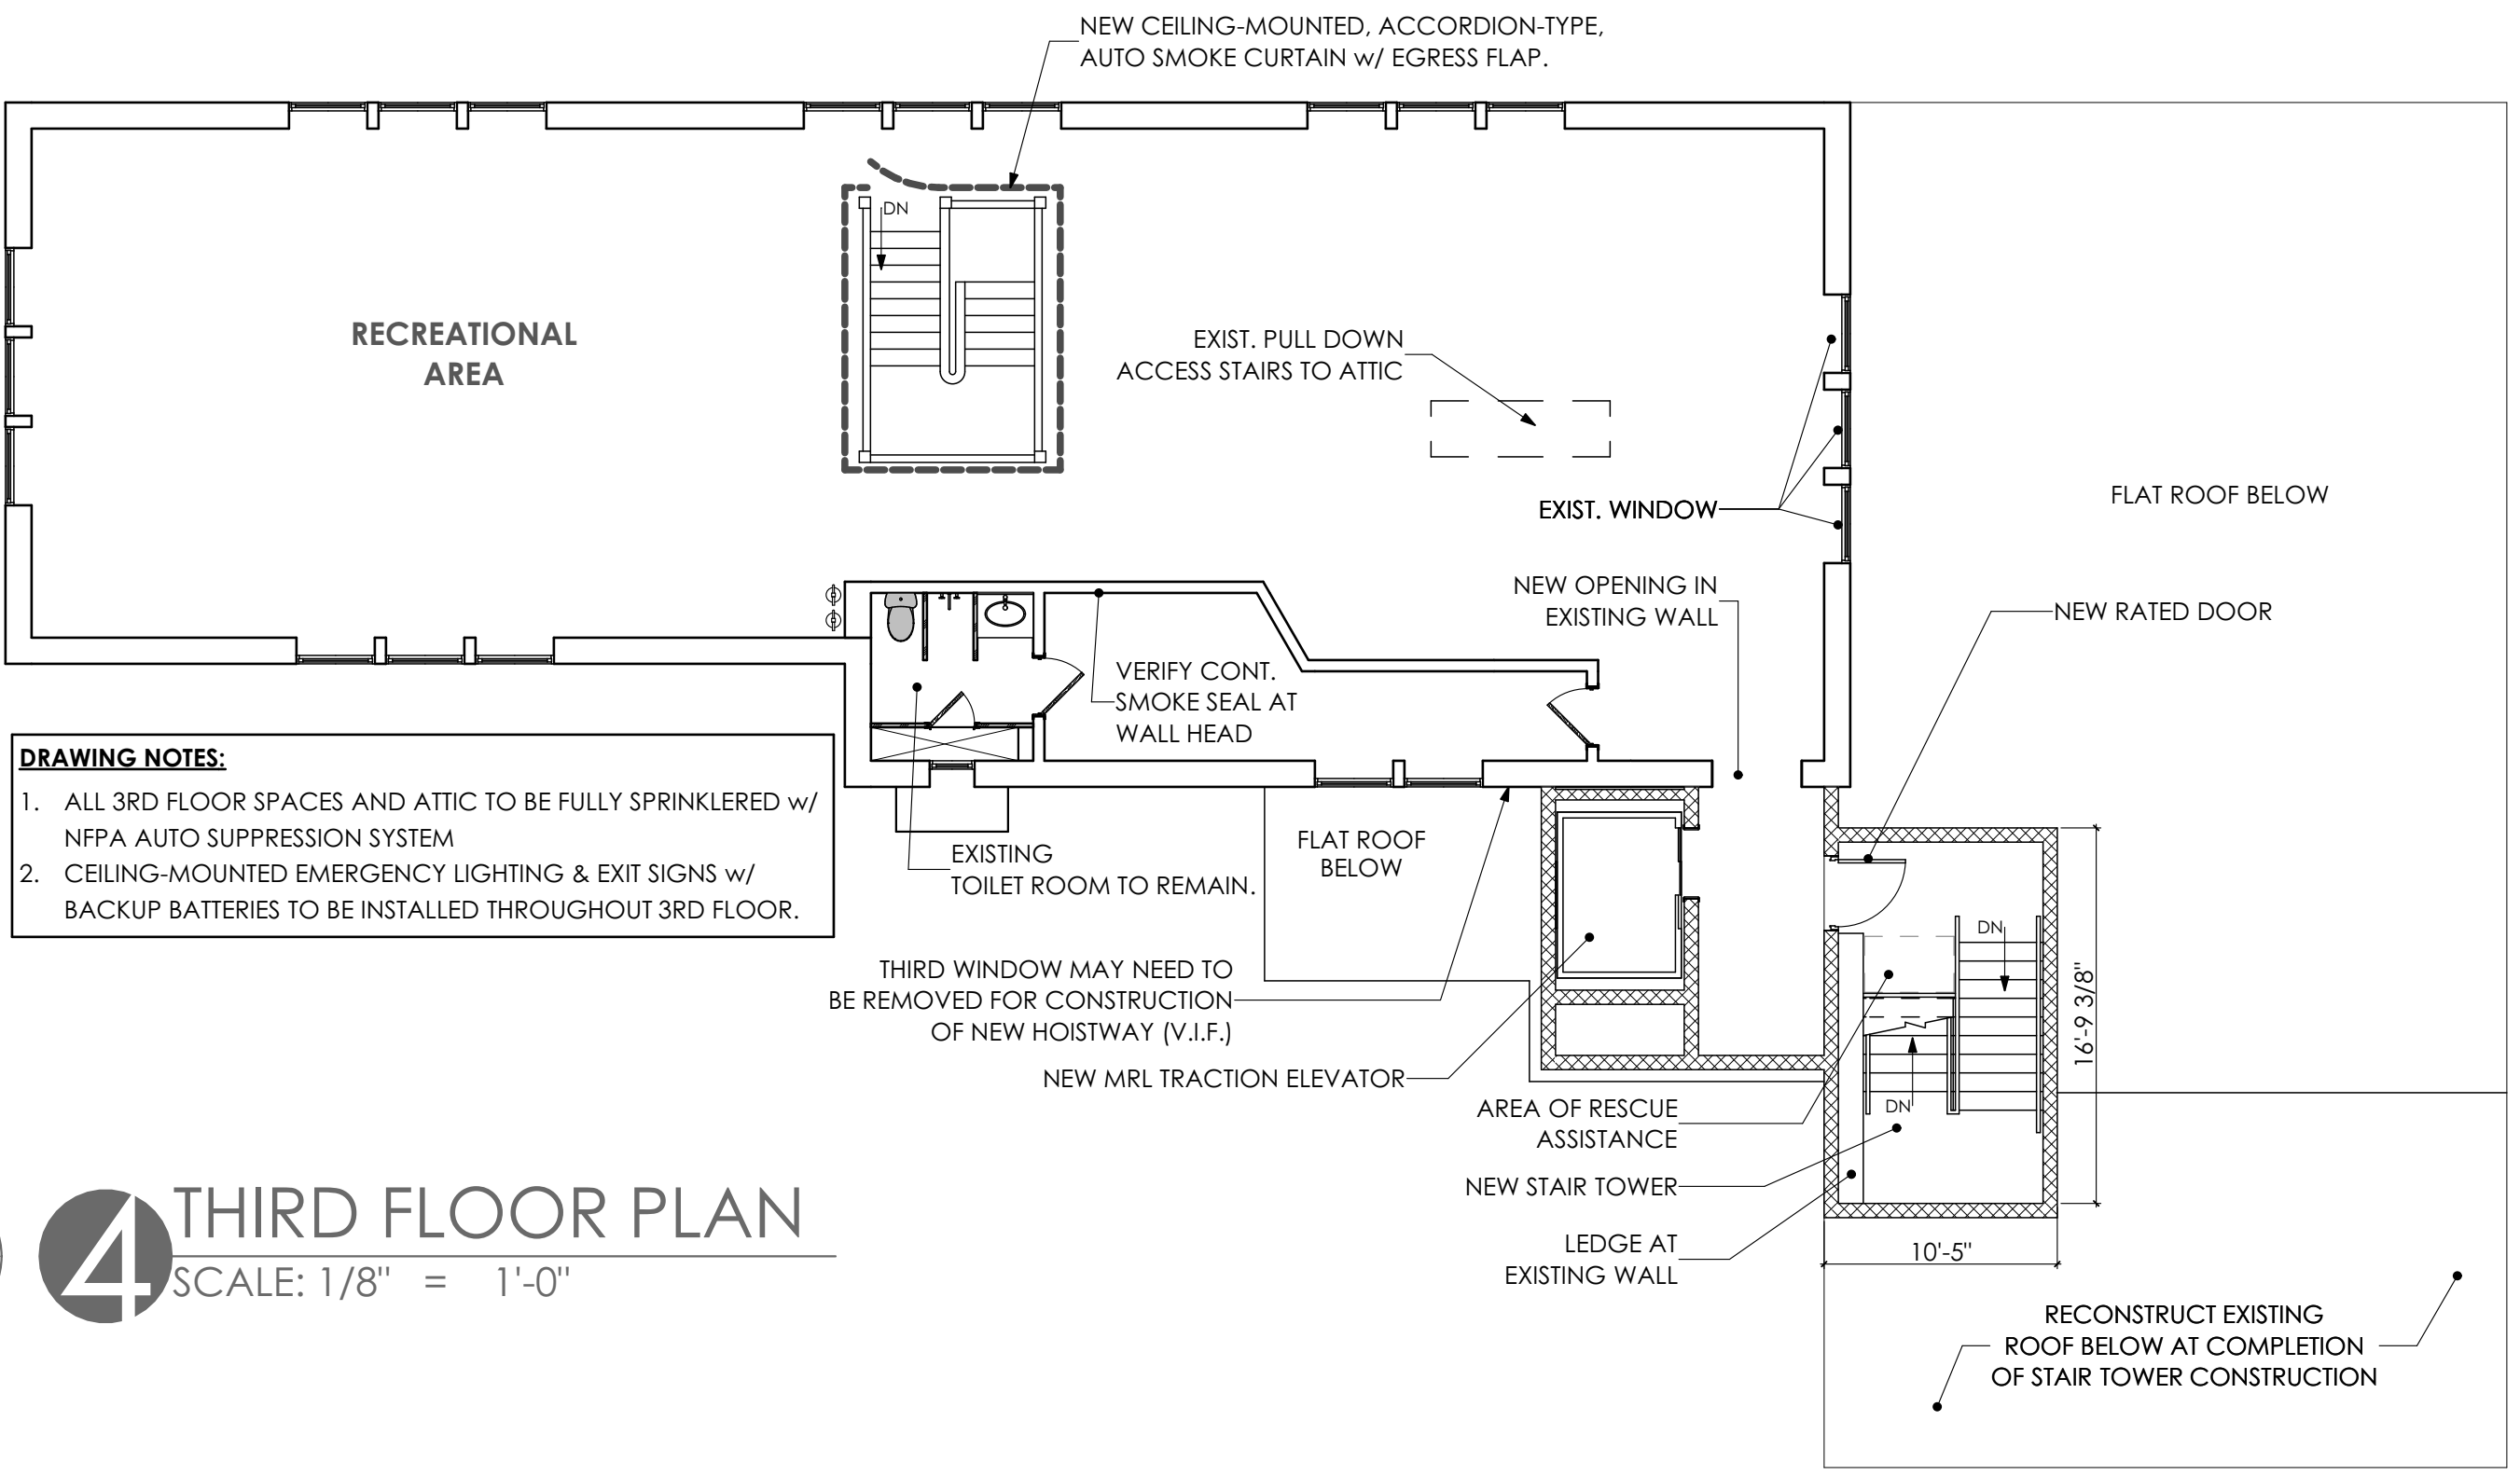

**4 THIRD FLOOR PLAN**  
 SCALE: 1/8" = 1'-0"