



LANDSCAPING PLAN

5-Cercis canadensis
20-SPHRIA sp.

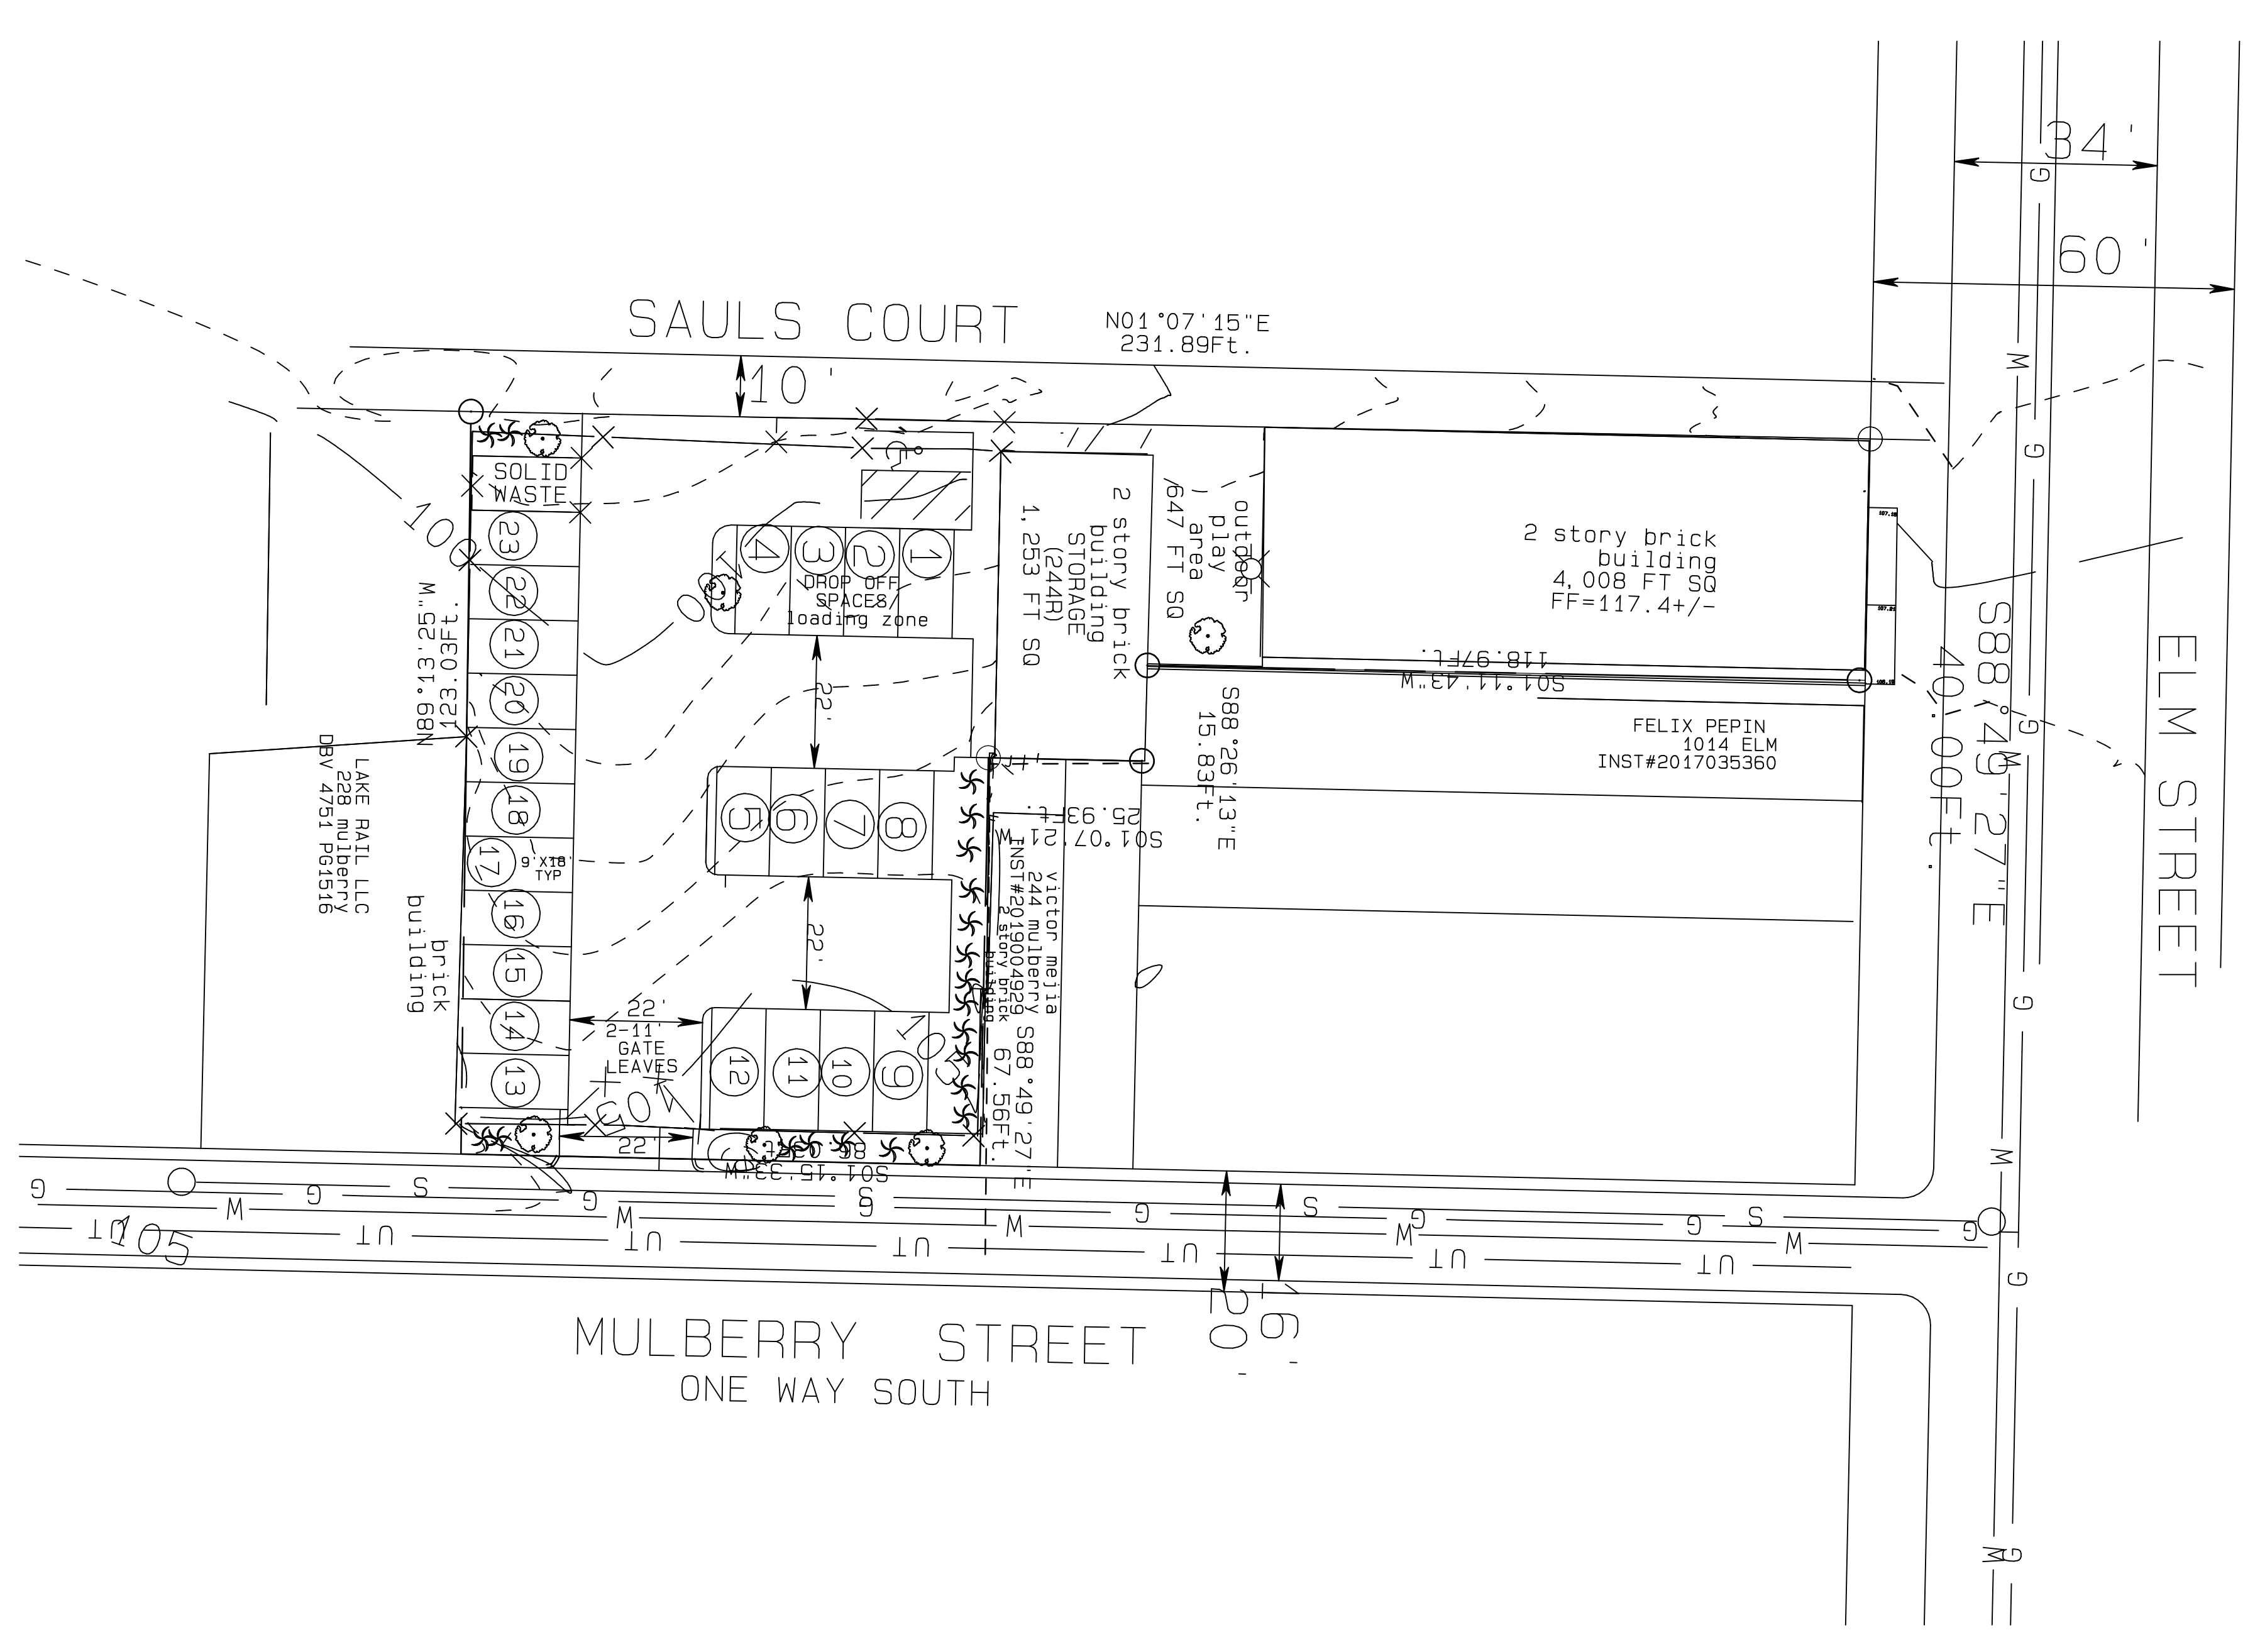

LIGHTING PLAN

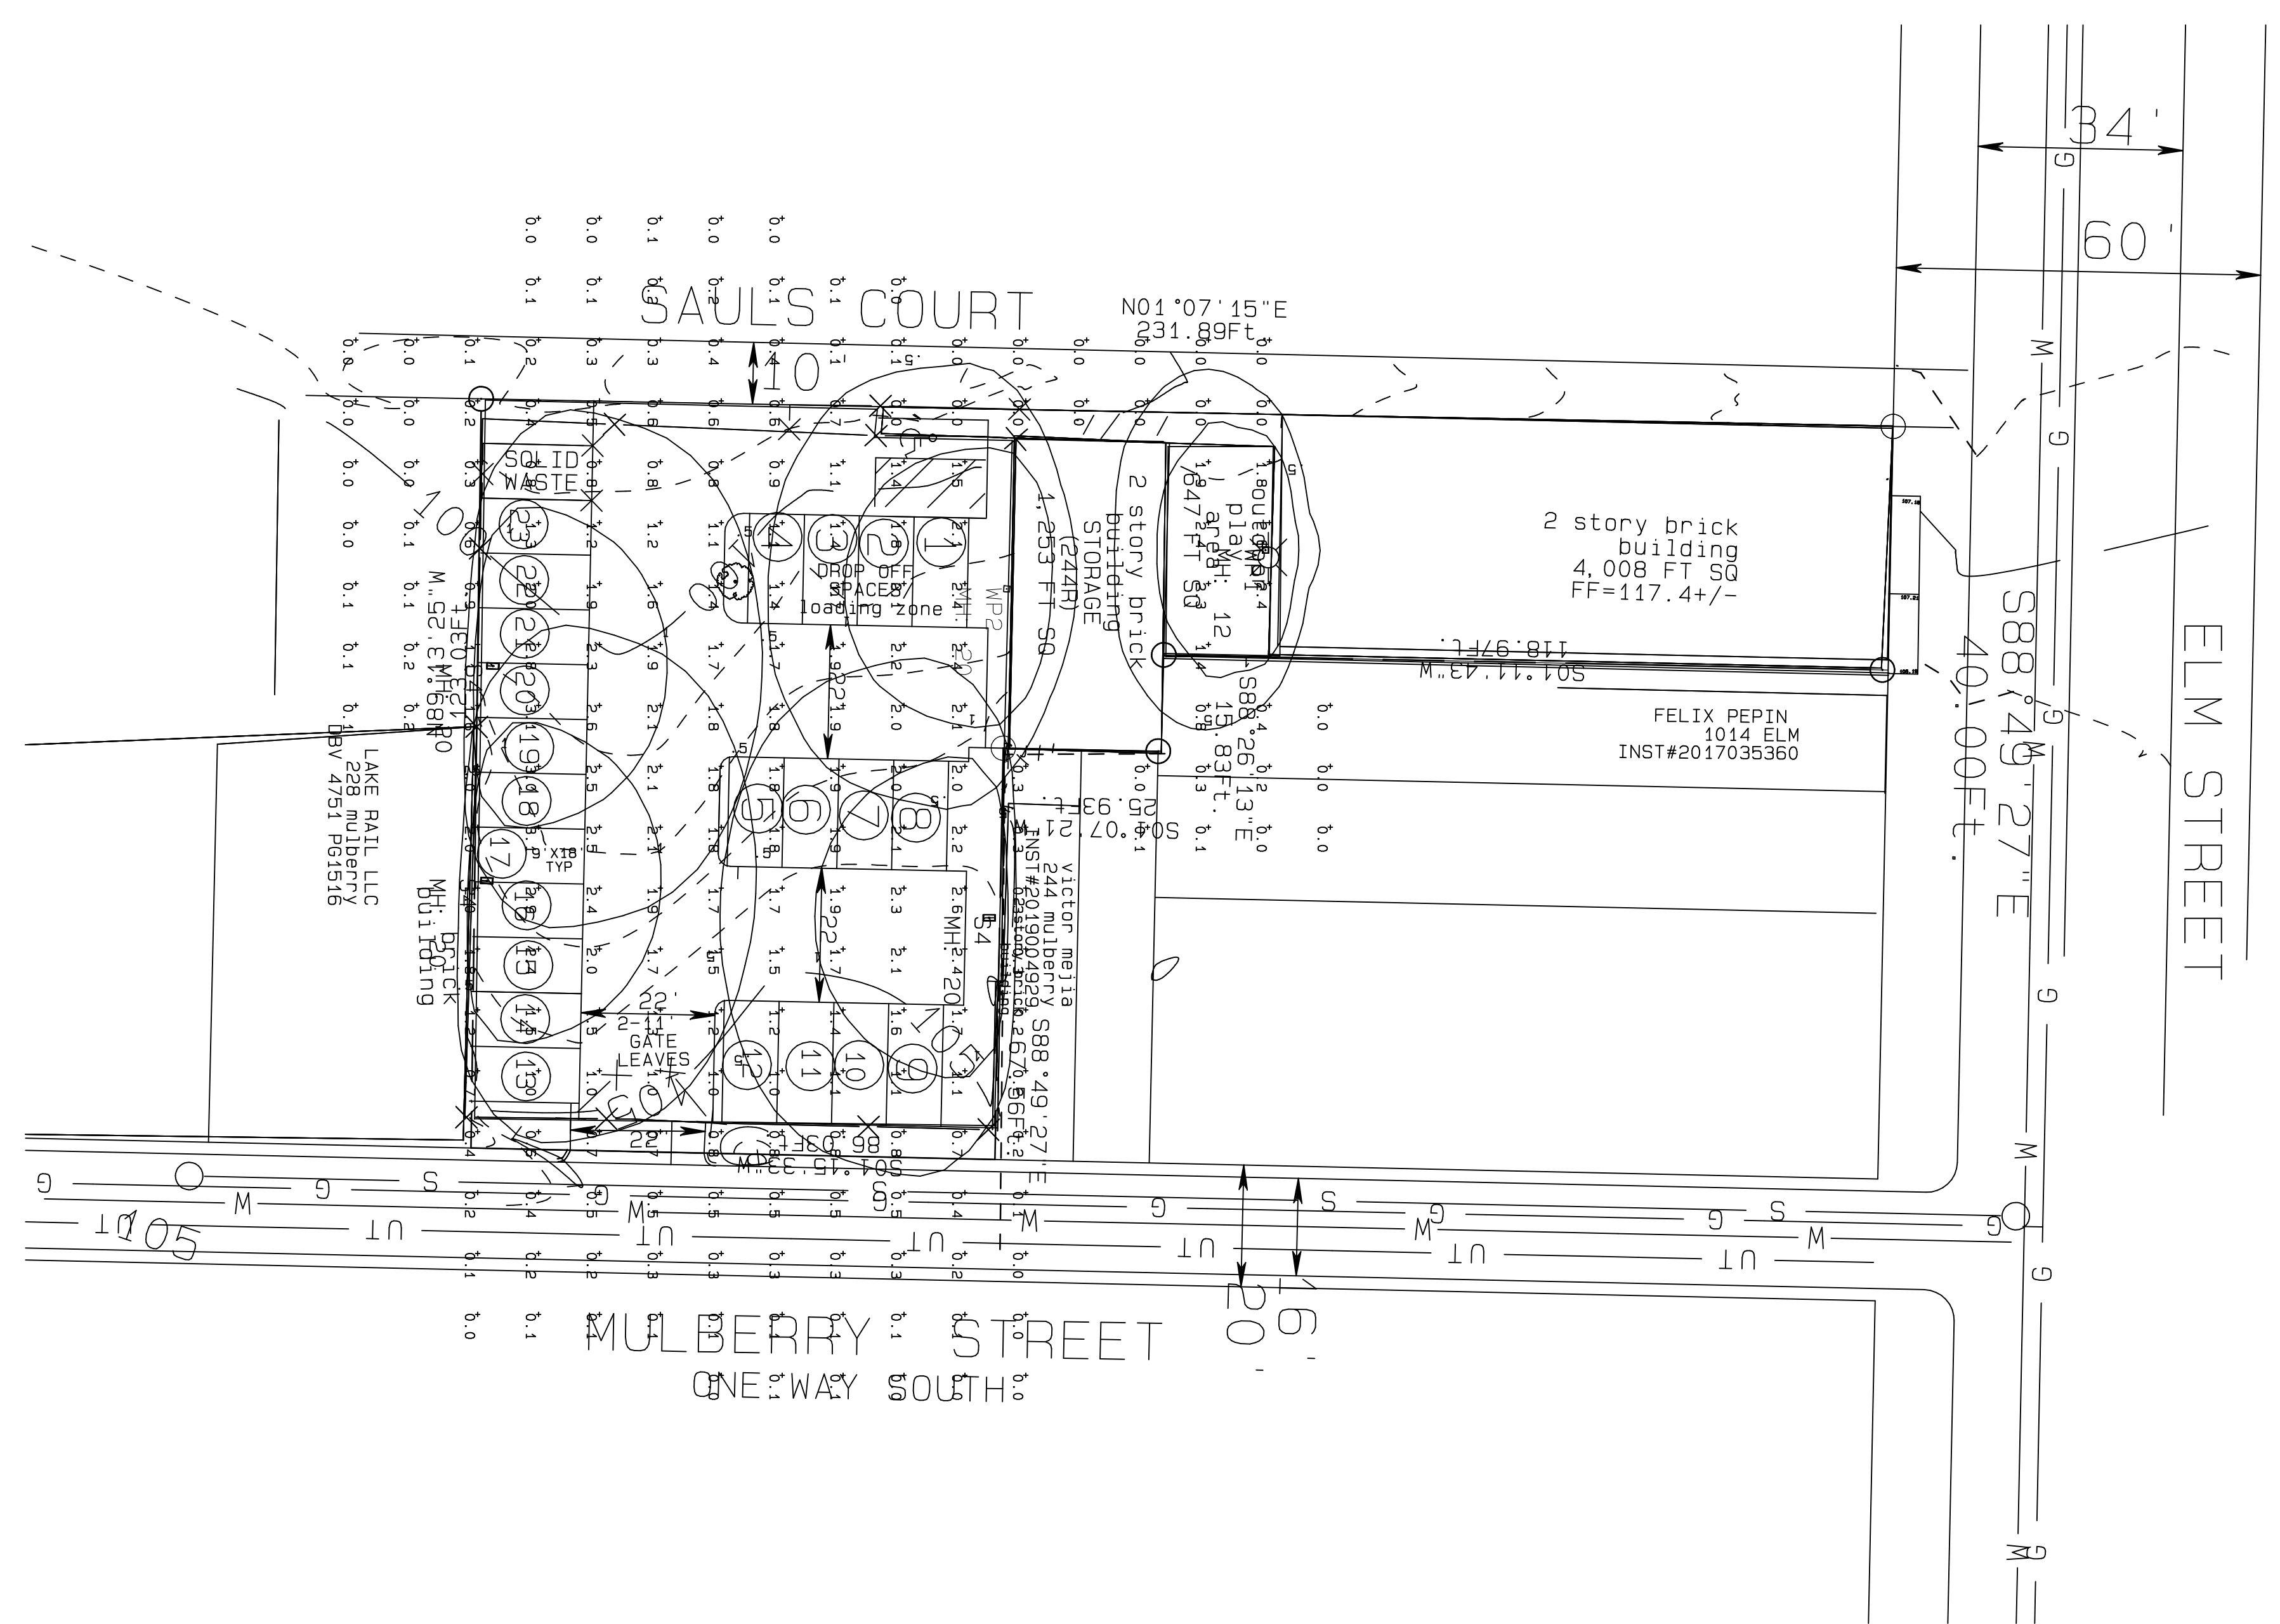

SYMBOL	DESCRIPTION	SCALE	DATE
1	PLANTING	1"=20'	9/22/2021
2	LANDSCAPING	1"=20'	9/22/2021
3	LIGHTING	1"=20'	9/22/2021

<p>STATUS: SKETCH PLAN FOR RECORD</p> <p>TITLE: LOT CONSOLIDATION PLAN</p> <p>1010 ELM STREET DAY CARE CENTER</p> <p>CITY OF READING, BERKS COUNTY, PENNSYLVANIA</p>	<p>SCALE: H=1"=20'</p> <p>DATE: 9/22/2021</p> <p>CADD BY: DHL</p> <p>CHECKED: DHL</p>	<p>REVISIONS</p> <table border="1" style="width:100%; border-collapse: collapse;"> <thead> <tr> <th>NO.</th> <th>DATE</th> <th>BY</th> <th>DESCRIPTION</th> </tr> </thead> <tbody> <tr><td> </td><td> </td><td> </td><td> </td></tr> <tr><td> </td><td> </td><td> </td><td> </td></tr> <tr><td> </td><td> </td><td> </td><td> </td></tr> <tr><td> </td><td> </td><td> </td><td> </td></tr> </tbody> </table>	NO.	DATE	BY	DESCRIPTION																	<p>PREPARED BY:</p> <p style="font-size: 2em; font-weight: bold; text-align: center;">TARSON LLC</p> <p style="text-align: right; font-size: 0.8em;">Corporate Office P.O. Box 160 Douglassville, PA 19512 PH 484 491 1329</p> <p style="font-size: 0.6em;">© Copyright 2021, TARSON LLC. ALL RIGHTS RESERVED. The drawing of this work is the property of TARSON LLC. Reproduction or modification of this drawing, or any part thereof, is strictly prohibited except by written permission of this firm. All original and copies of plans, reports, surveys and technical data developed for this project by TARSON LLC or any of its subsidiaries shall be owned by and remain the property of TARSON LLC until final payment for all services rendered on the project are received and TARSON LLC provides written notice of the transfer of ownership.</p>
NO.	DATE	BY	DESCRIPTION																				