



P:\2020\202128-PRE-Development\Scott Street Development\Design\0200\_Plan\10-Pre.dwg

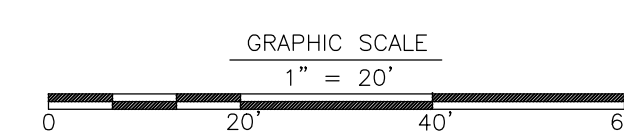

**FINAL**  
**PRE-DEVELOPMENT DRAINAGE**  
**" SCOTT STREET DEVELOPMENT "**  
 Client: BOB BILLMAN  
 Location: CITY OF READING, BERKS COUNTY, PA  
 Date:

DRAWN BY: JCM  
 PROJ. MANAGER: JCM  
 PRINCIPAL: JCM  
 SCALE: 1" = 20'  
 SHEET NO. 1 OF 2  
 PLAN NO. 200128-PRE-SHT01

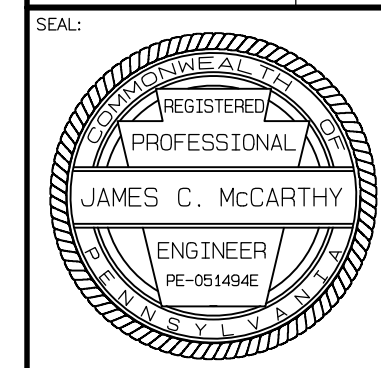

555 Von Reed Road  
 Wyomissing, PA 19610  
 Phone: 610.373.8001



315 East Second Street  
 Boyertown, PA 19512  
 Phone: 610.389.3190  
 www.McCarthy-Engineering.com

Revision	Date	Description

This document and all information and work product represented by and contained herein, is the sole and exclusive property of McCarthy Engineering Associates, Inc. No portion of this document may be reproduced, stored in a retrieval system, or transmitted in any form or by any means, electronic, mechanical, photocopying, recording, or by any information storage and retrieval system, without the prior written permission of McCarthy Engineering Associates, Inc. All rights reserved.