

LOCATION MAP

LEGEND


 COTTON STREET OVERLAY PROJECT – 9TH ST. TO 19TH ST.

INDEX TO DRAWINGS	
DRAWING NO.	DESCRIPTION
C101	LOCATION PLAN
C102	PROJECT PLAN - OVERALL
C103	PROJECT PLAN - BLOCK LENGTHS
C104	BLOCK DETAIL (TYPICAL)
C105	TYPICAL CROSS SECTION - OVERLAY
C106	MILLING AND OVERLAY DETAIL
C107	SELECT BASE REPAIR

CITY OF READING
 PUBLIC WORKS
 503 North Sixth Street, Reading, Pa 19601
COTTON STREET OVERLAY PROJECT

NTS 3/19/12
 Drawing No. C 101

APPROX. 541'

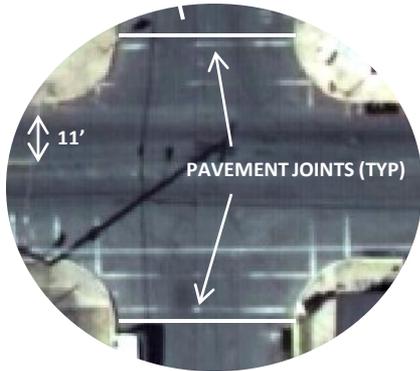

BLOCK DETAIL (TYPICAL)

NOTES:

1. CONTRACTOR SHALL FIELD CONFIRM ALL DIMENSIONS.
2. APPLY PAVEMENT MARKINGS FOR CROSSWALKS AND STOP LINES AT ALL NUMBERED STREETS: 9TH, 10TH, 11TH, 12TH, 13TH, 14TH, 15TH, 16TH, 17TH, 18TH AND 19TH STREETS. REMOVE EXISTING PAVEMENT MARKINGS. REFER TO TYPICAL OVERLAY CROSS SECTION FOR THE OVERLAY AT THE INTERSECTIONS. APPLY CROSSWALK MARKINGS PER PENN DOT STD. DRAWING TC-8600, DETAIL B.
3. APPLY DY/4" CENTERLINE PAVEMENT MARKINGS, ALONG COTTON ST. BETWEEN 9TH ST. AND 19TH ST. OFFSET CENTERLINE 11' FROM NORTH CURB LINE. PARKING ON SOUTH SIDE ONLY.

CITY OF READING
PUBLIC WORKS


503 North Sixth Street, Reading, Pa 19601

COTTON STREET OVERLAY PROJECT

NTS

3/19/12

Drawing No. C 104

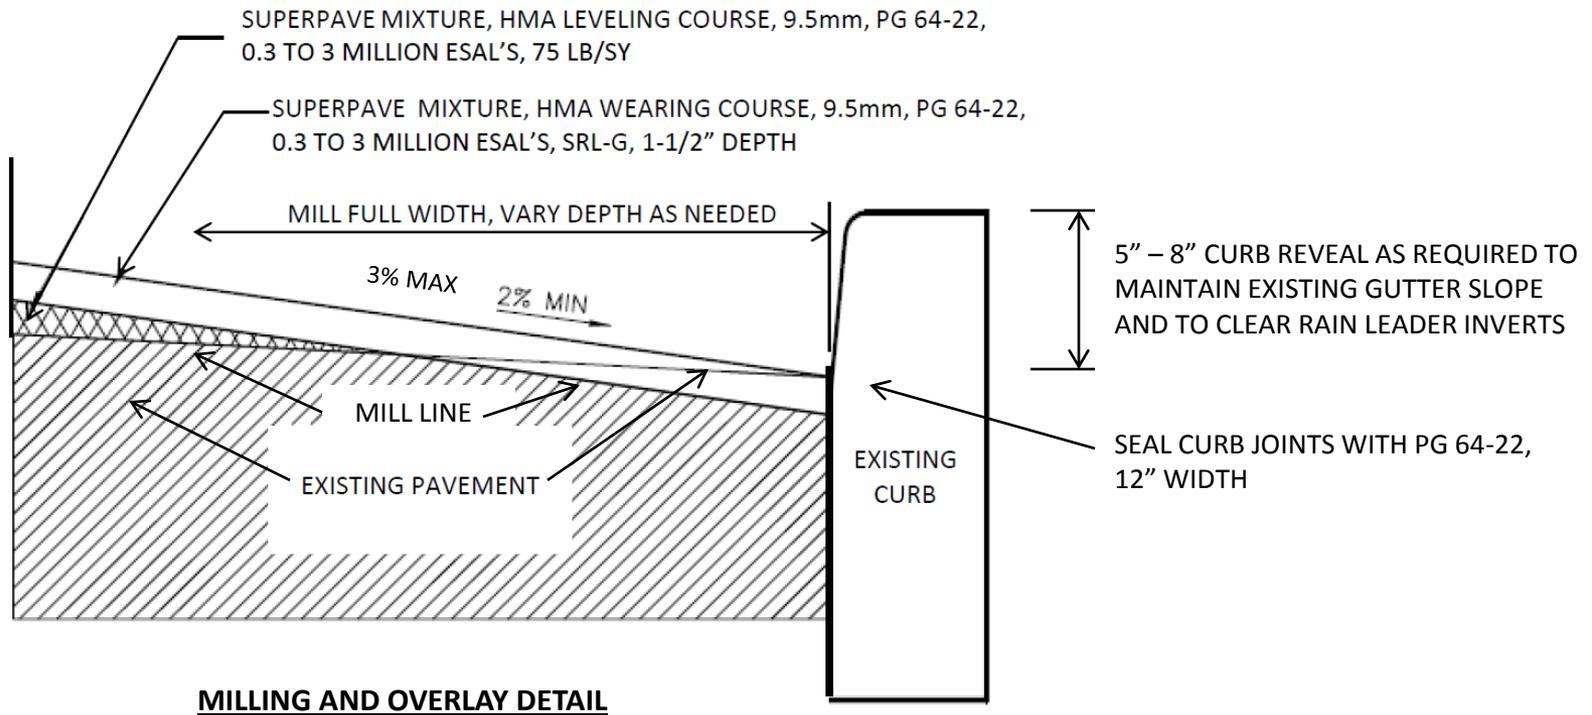


NOTES:

1. THE CURB GUTTER GRADE SHALL BE RESTORED TO ENSURE PROPER DRAINAGE. A LARGE PORTION OF THE CURBING IS DETERIORATED AND SOME CURBING SECTIONS ARE NOT PRESENT. CONTRACTOR SHALL USE CAUTION WHEN MILLING AND PAVING IN THESE SECTIONS TO AVOID DAMAGE TO THE CURBING. MILLING MAY BE LIMITED TO A FEATHERED TAPER IN THESE SECTIONS, CONDITIONAL TO THE DRAINAGE REQUIREMENT.
2. THE LEVELING COURSE SHALL BE APPLIED TO RESTORE A FLAT LONGITUDINAL STREET PROFILE AND TO PROVIDE FOR A SMOOTH TRANSVERSE GRADE FOR PROPER DRAINAGE.
3. UTILIZE PENN DOT STANDARD DETAIL RC-28M TO CONSTRUCT OVERLAY TRANSITION JOINTS WITH EXISTING PAVEMENTS AND FOR LONGITUDINAL NOTCHED WEDGE JOINTS.

CITY OF READING
PUBLIC WORKS
503 North Sixth Street, Reading, Pa 19601

COTTON STREET OVERLAY PROJECT

NTS 3/19/12
Drawing No. C 106

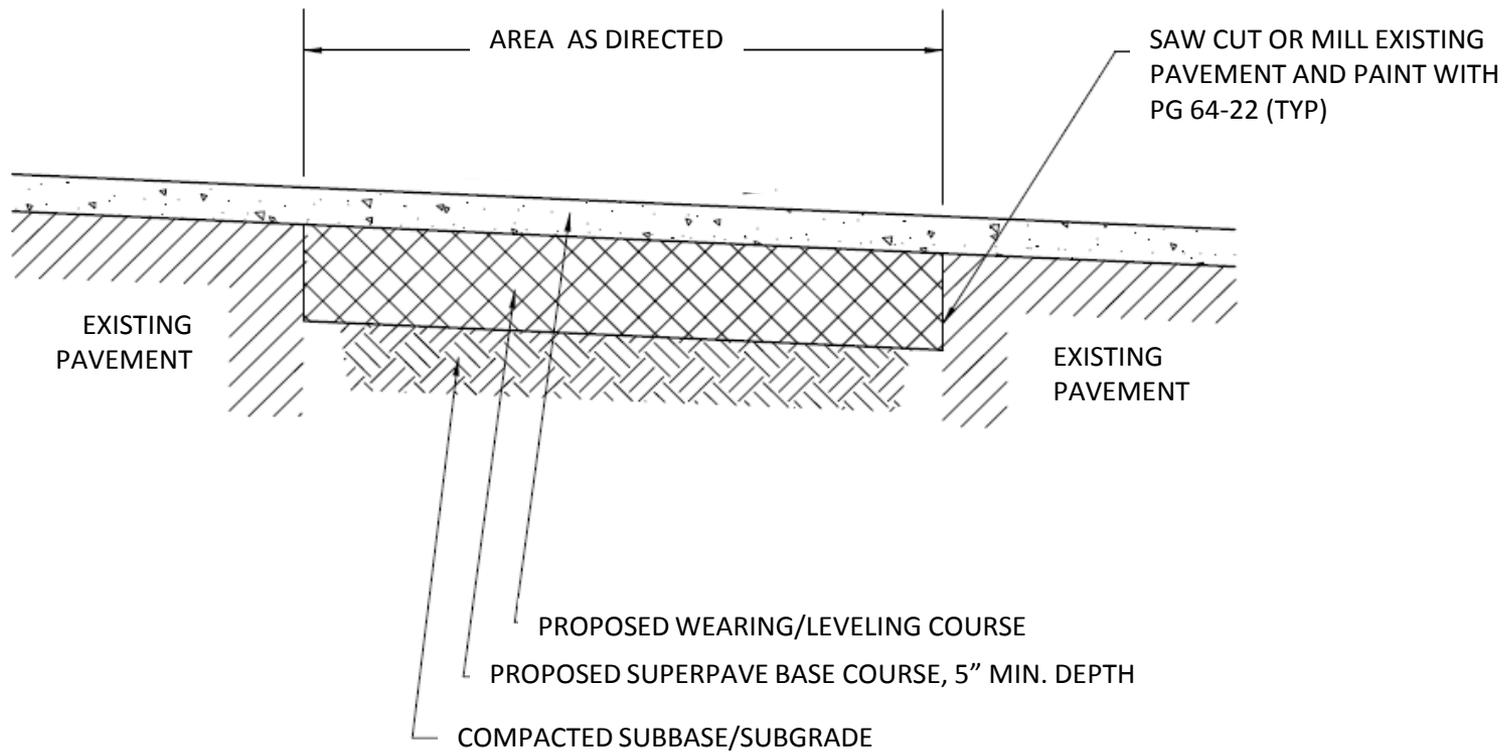

SELECT BASE REPAIR

CITY OF READING
 PUBLIC WORKS
 503 North Sixth Street, Reading, Pa 19601
COTTON STREET OVERLAY PROJECT

NTS 3/19/12
 Drawing No. C 107