



NO.	DATE	BY	DESCRIPTION
1	6/15/21	DHL	RFG planning and deck plans

SCALE: H:1" = 20'
 DATE: 3/15/21
 CHECKED BY: DHL
 DRAWN BY: DHL

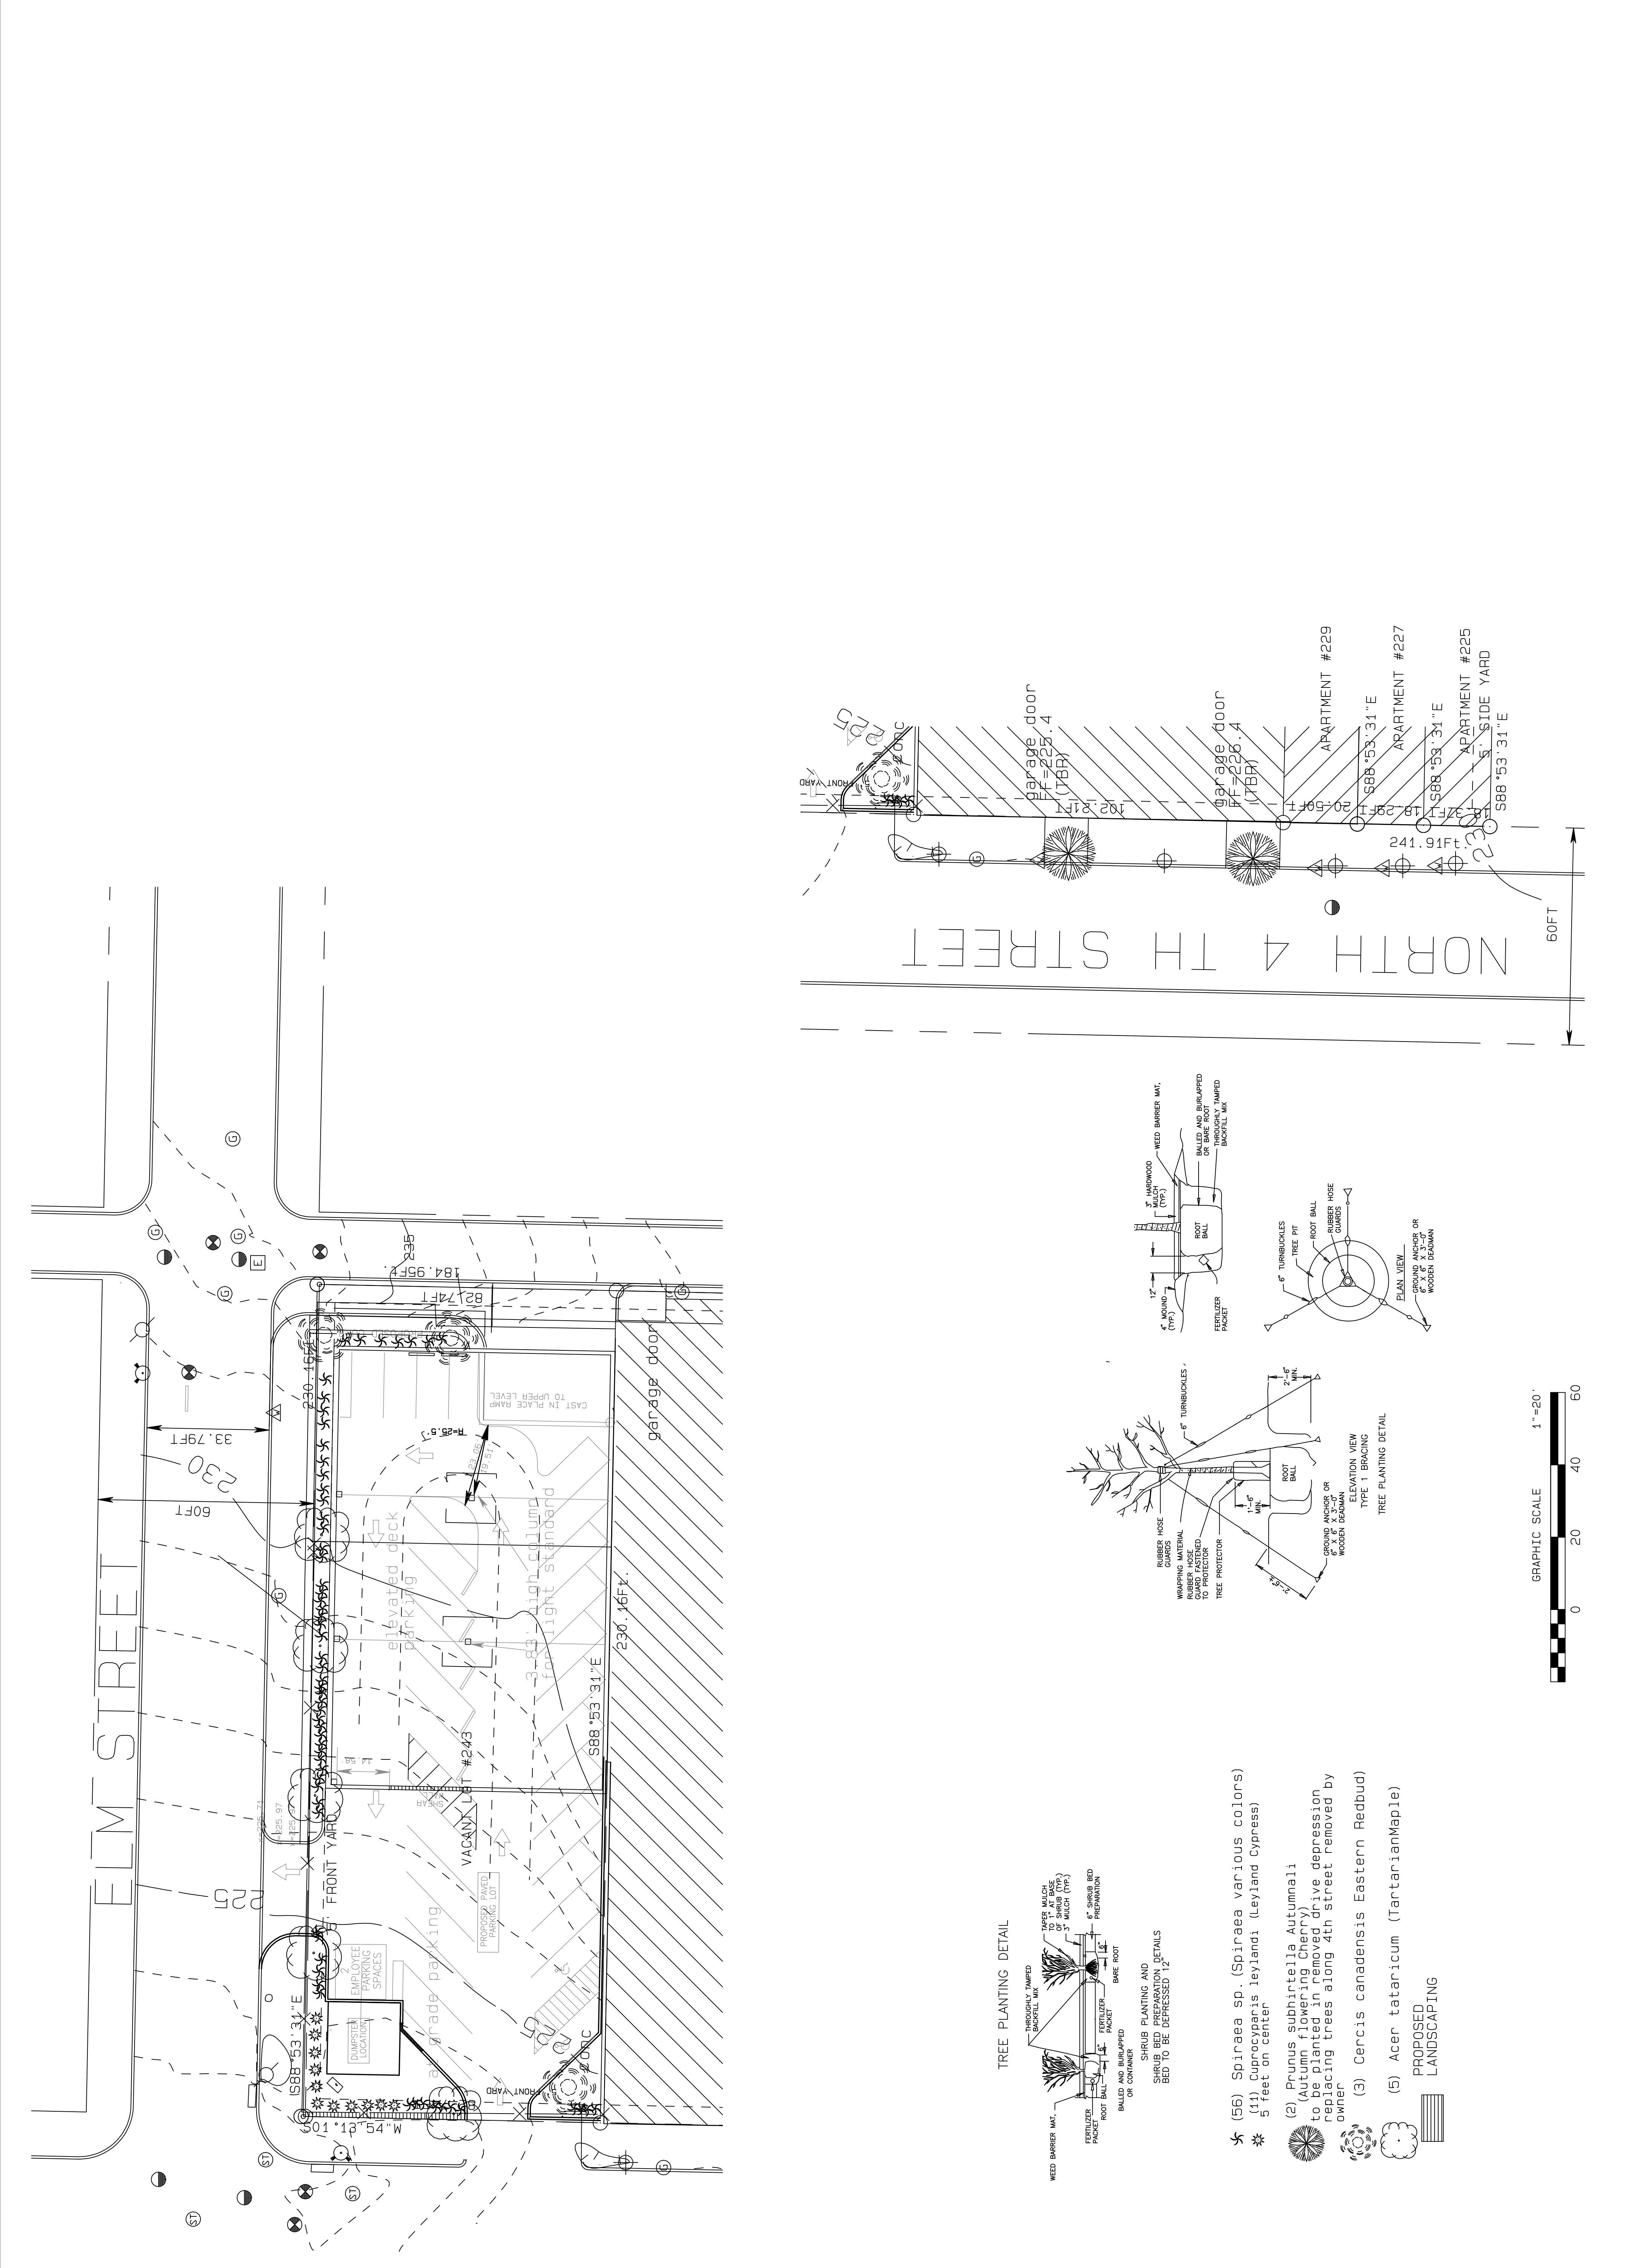

TREE PLANTING DETAIL

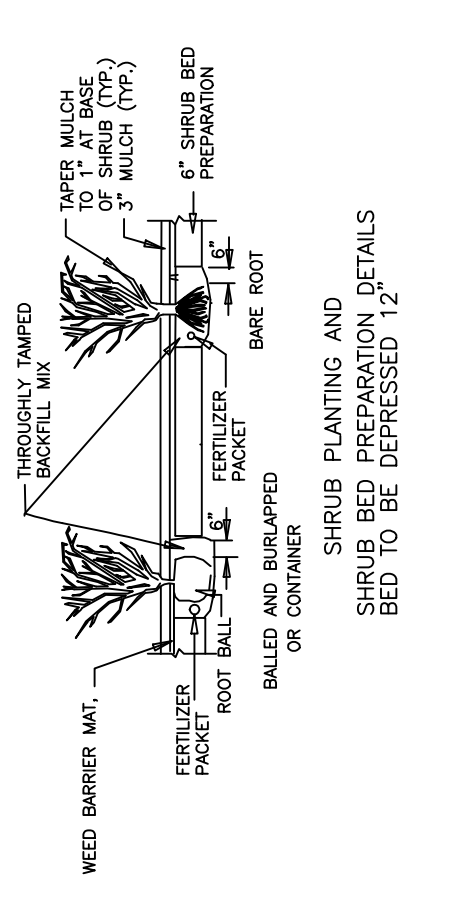

- (56) Spiraea sp. (Spiraea various colors)
5 feet on center
 - (2) Prunus subhirtella Autumnali (Autumn flowering Cherry) to be planted in removed drive depression replacing trees along 4th street removed by owner
 - (3) Cercis canadensis Eastern Redbud
 - (5) Acer tataricum (TartarianMaple)
- PROPOSED LANDSCAPING

